



"EVERGREEN"

Silverlake Village PUD

Brighton, Utah

DESIGNER : Highland Group Building Design Inc. (801) 277-4433

CIVIL ENGINEER : Stantec Consulting (801) 261-0090

OWNER/DEVELOPER : Rocky Mountain Management Company, LLC
(801) 467-4272

THE IDEAS, CONCEPTS, DETAILS,
FLOOR PLANS, AND ELEVATIONS
ARE COPYRIGHTED AND ARE THE
EXCLUSIVE PROPERTY OF
HIGHLAND GROUP
WE HAVE ENFORCED AND WILL CONTINUE
TO ENFORCE OUR FEDERAL COPYRIGHTS
TO PROTECT THE INVESTMENT OF OUR
DESIGNS.

INDEX OF DRAWINGS	
SHEET NO.	DESCRIPTION
1	
2	
3	
4	
5	
6	
7	
8	
9	
10	
11	
12	
13	
14	
15	
16	
17	
18	
19	
20	
21	
22	
23	
24	
25	


DRAWN BY: NM
PROJECT ENG:
DATE: OCT 2008
REV:

HIGHLAND GROUP
4471 SOUTH HIGHLAND DRIVE SALT LAKE CITY, UTAH 84124 (801) 277-4433

SILVERLAKE VILLAGE "EVERGREEN"
of
COVER SHEET

SHEET

THE IDEAS, CONCEPTS, DETAILS, FLOOR PLANS, AND ELEVATIONS ARE COPYRIGHTED AND ARE THE EXCLUSIVE PROPERTY OF **HIGHLAND GROUP**. WE HAVE ENFORCED AND WILL CONTINUE TO ENFORCE OUR FEDERAL COPYRIGHTS TO PROTECT THE INVESTMENT OF OUR DESIGNS.

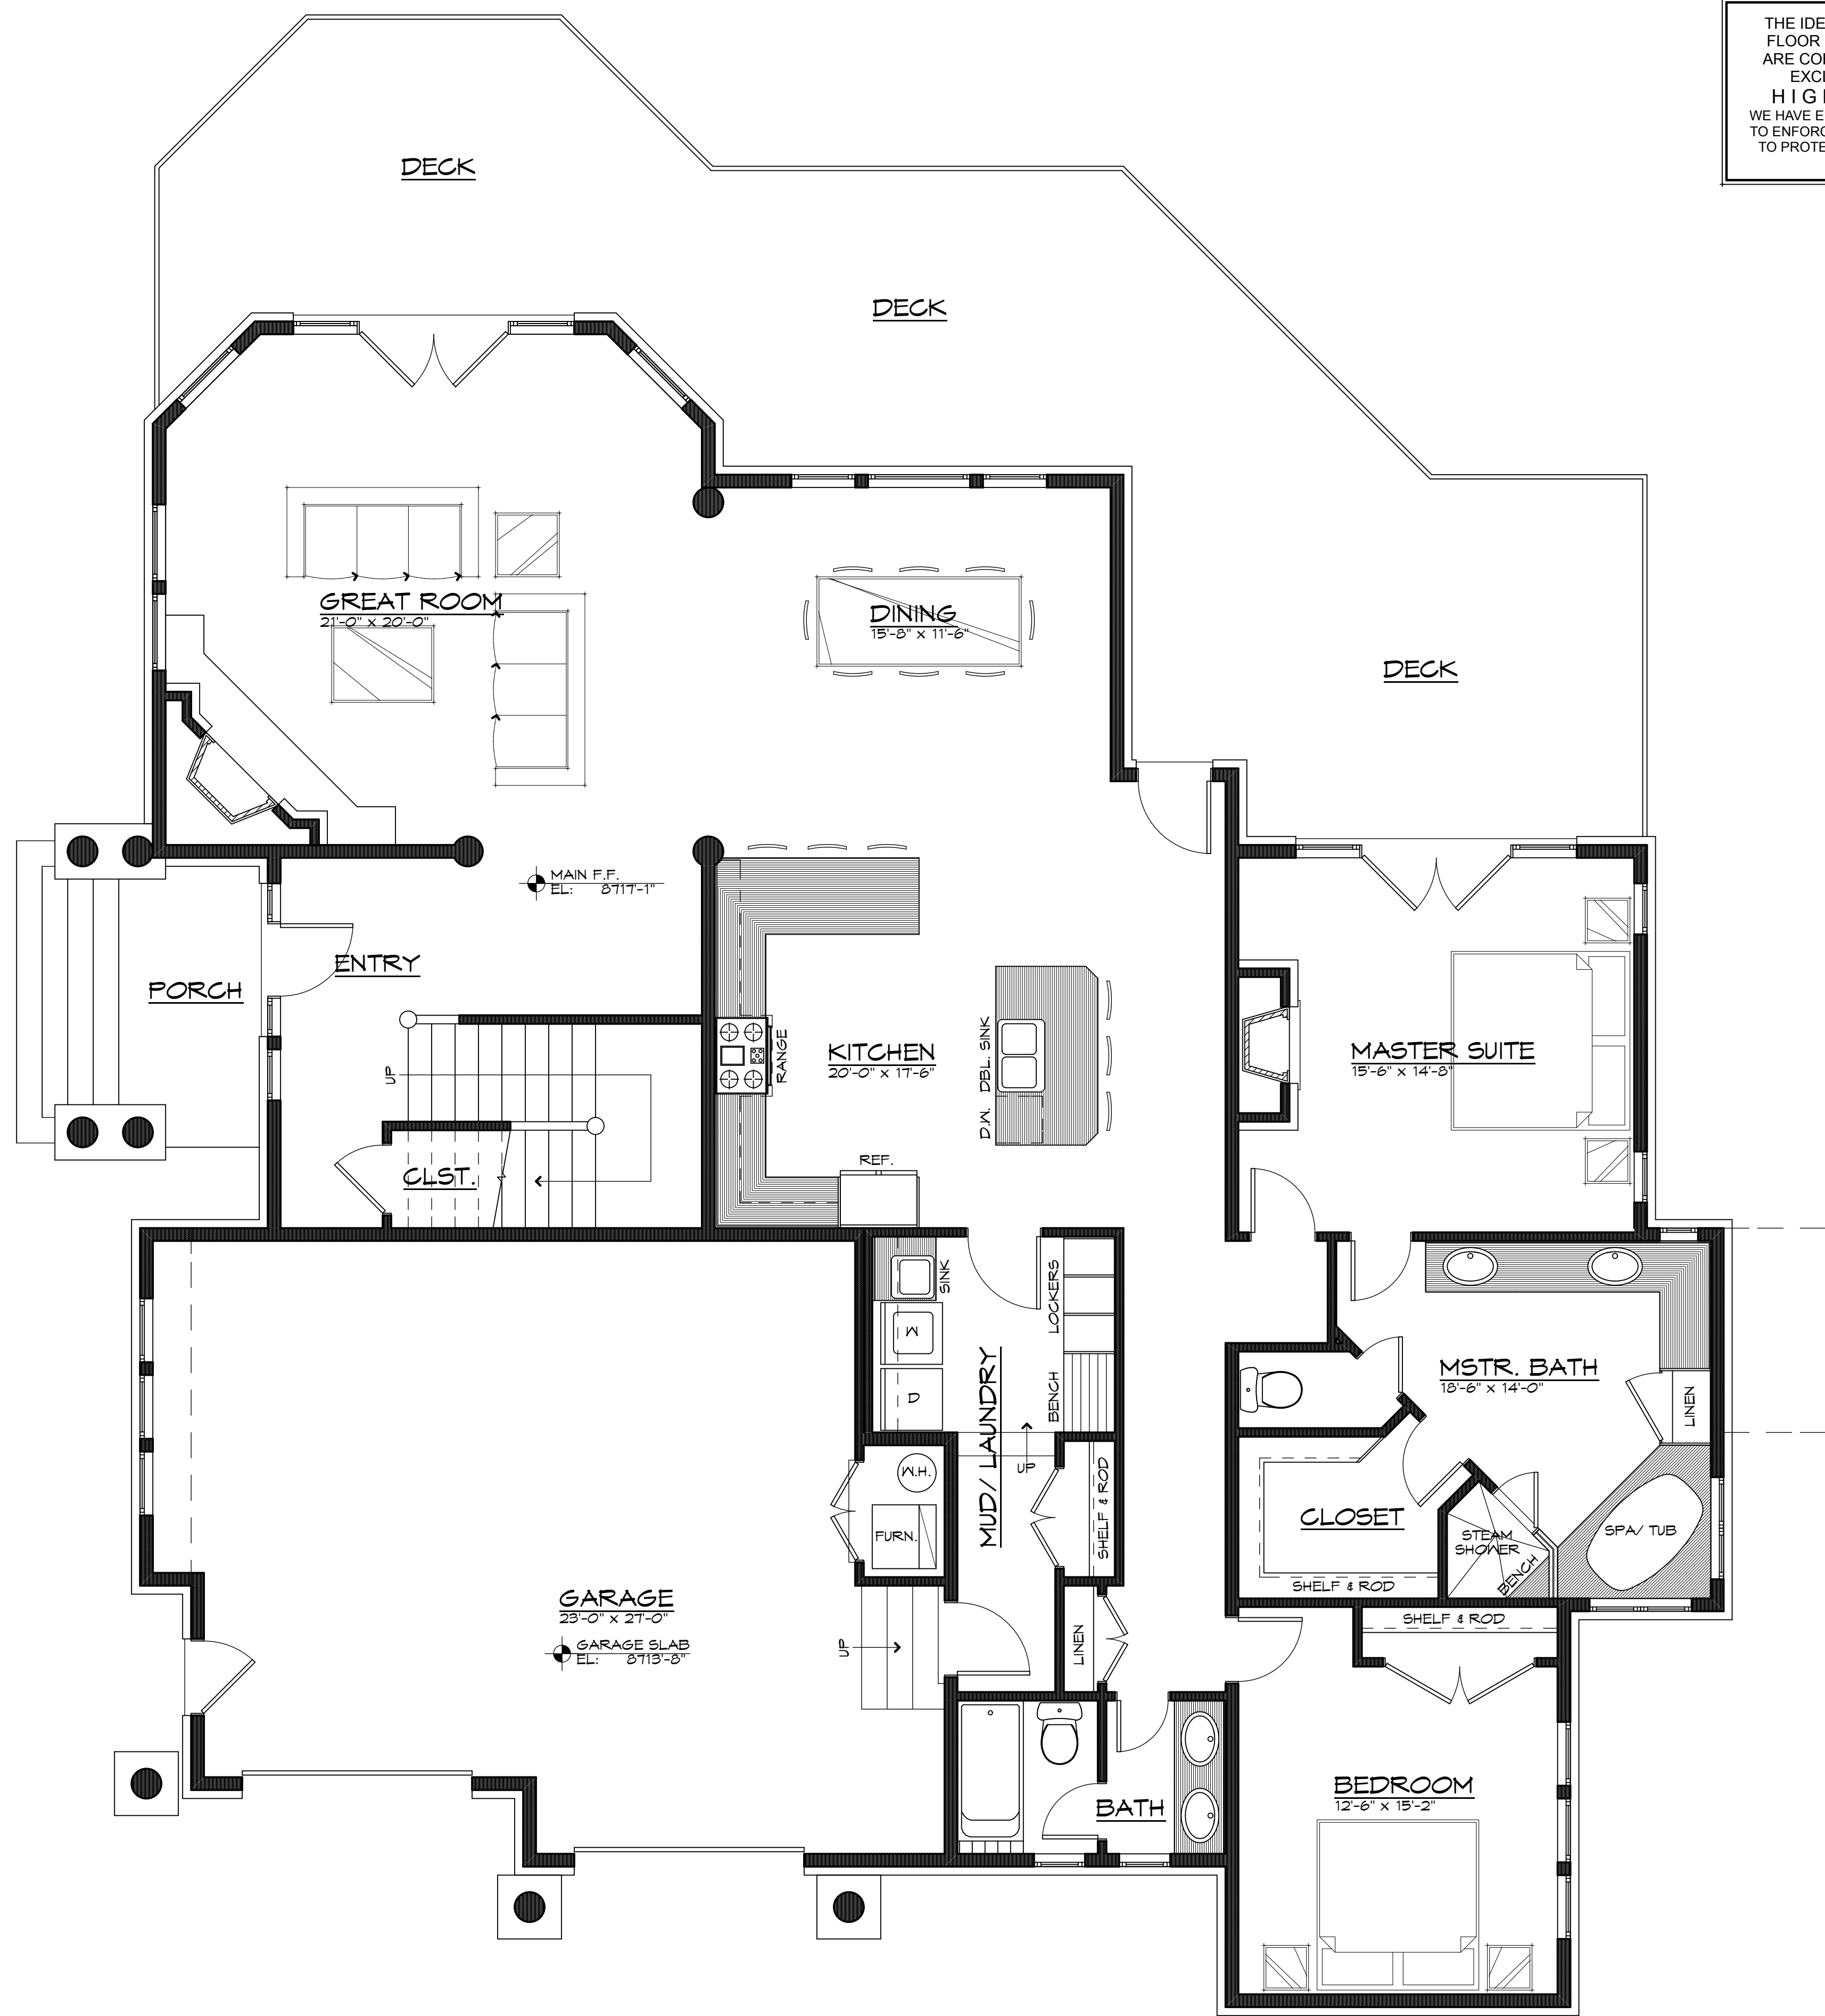

MAIN LEVEL FLOOR PLAN

SCALE:

2311 SQ. FT.
1/4" = 1'-0"

DRAWN BY: NM
PROJECT ENG:
DATE: OCT 2008
REV:

HIGHLAND GROUP
4471 SOUTH HIGHLAND DRIVE SALT LAKE CITY, UTAH 84124 (801) 277-4433

SILVERLAKE VILLAGE "EVERGREEN"
SINGLE FAMILY DWELLING
MAIN LEVEL FLOOR PLAN

SHEET
of

THE IDEAS, CONCEPTS, DETAILS, FLOOR PLANS, AND ELEVATIONS ARE COPYRIGHTED AND ARE THE EXCLUSIVE PROPERTY OF **HIGHLAND GROUP**. WE HAVE ENFORCED AND WILL CONTINUE TO ENFORCE OUR FEDERAL COPYRIGHTS TO PROTECT THE INVESTMENT OF OUR DESIGNS.



UPPER LEVEL FLOOR PLAN


SCALE: 1/4" = 1'-0" 1844 SQ. FT.

DRAWN BY: NM
 PROJECT ENG:
 DATE: OCT 2008
 REV:

HIGHLAND GROUP
 4471 SOUTH HIGHLAND DRIVE SALT LAKE CITY, UTAH 84124 (801) 277-4433

SILVERLAKE VILLAGE "EVERGREEN"
 SINGLE FAMILY DWELLING
 UPPER LEVEL FLOOR PLAN

SHEET
 of

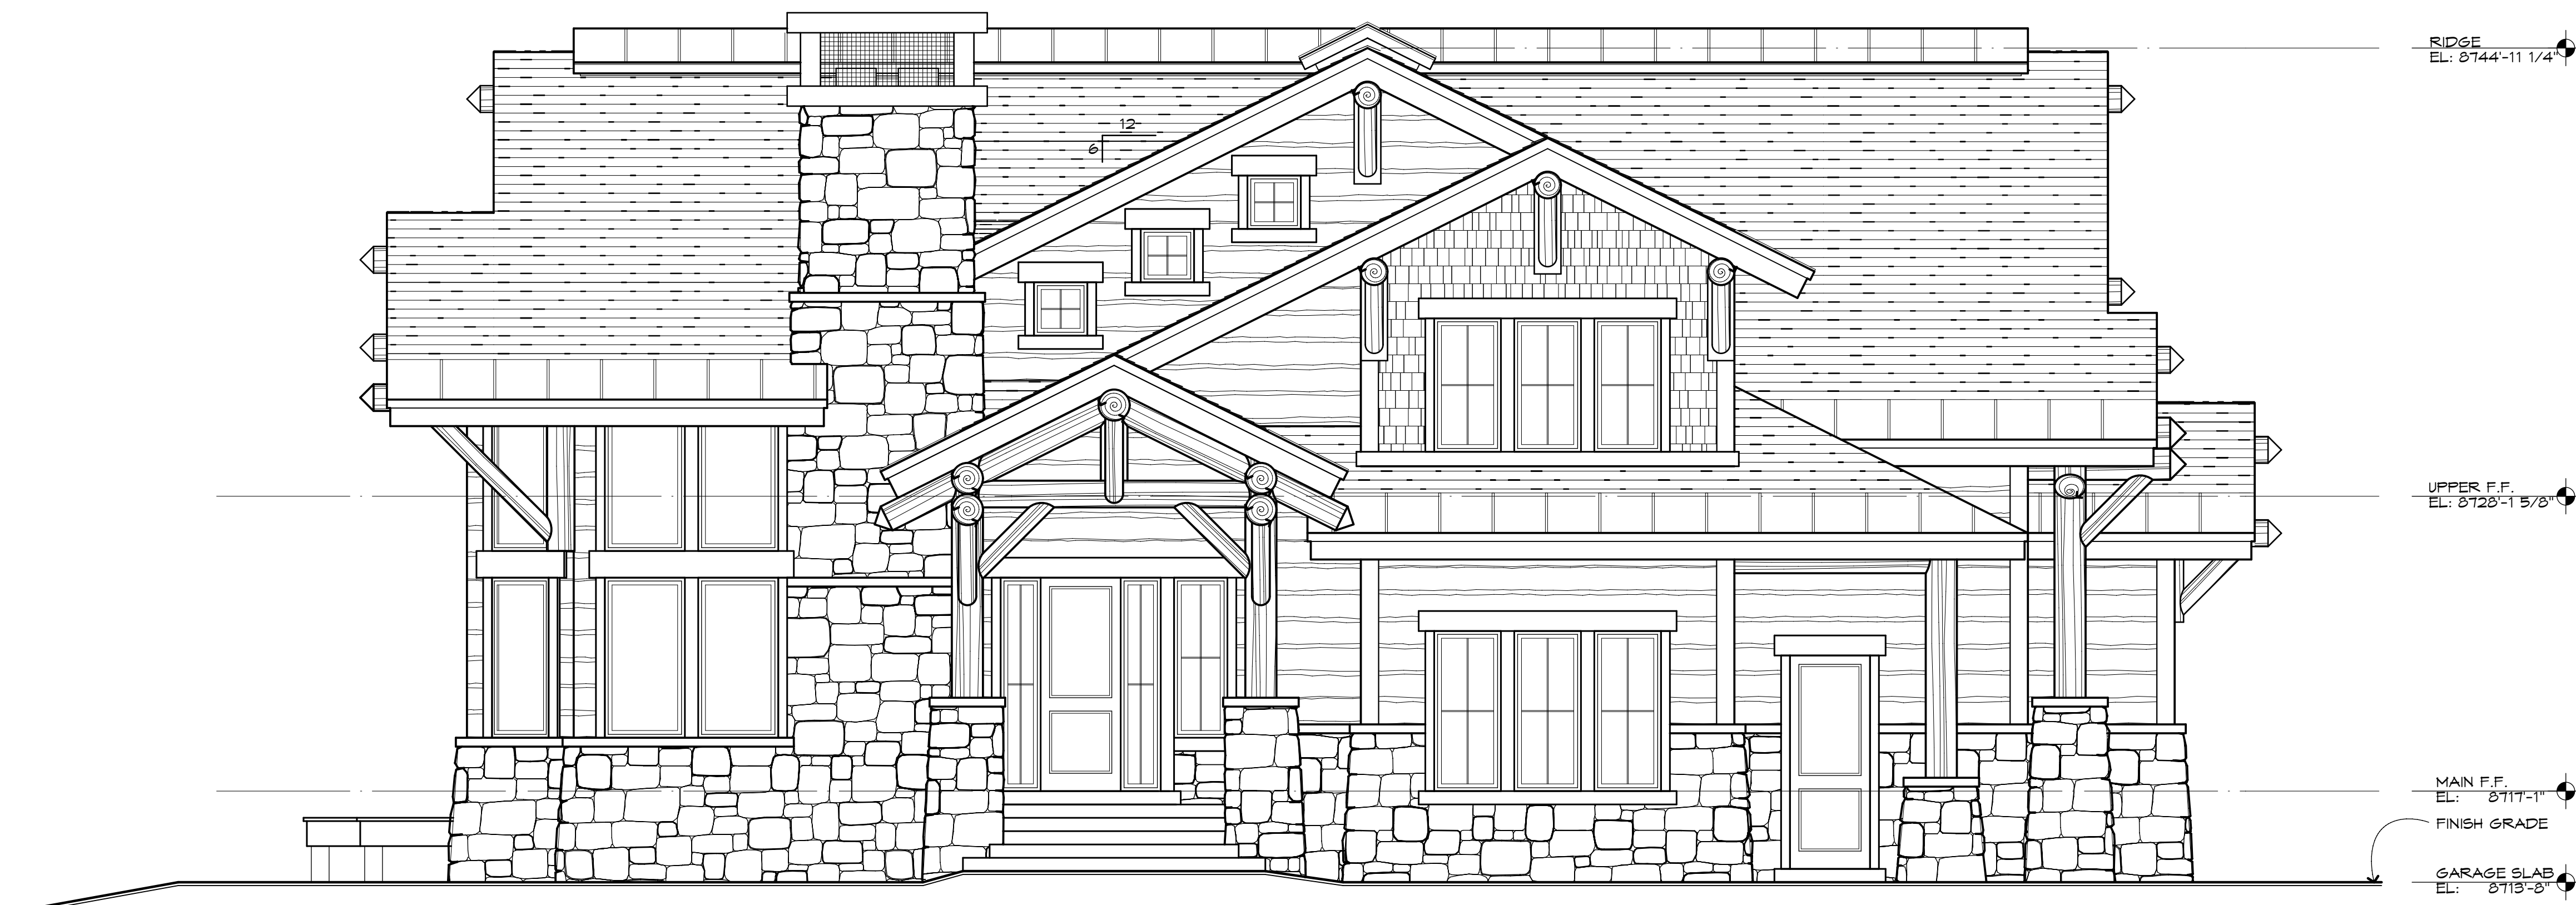

FRONT ELEVATION

SCALE:

1/4" = 1'-0"

THE IDEAS, CONCEPTS, DETAILS, FLOOR PLANS, AND ELEVATIONS ARE COPYRIGHTED AND ARE THE EXCLUSIVE PROPERTY OF HIGHLAND GROUP. WE HAVE ENFORCED AND WILL CONTINUE TO ENFORCE OUR FEDERAL COPYRIGHTS TO PROTECT THE INVESTMENT OF OUR DESIGNS.



RIGHT ELEVATION

SCALE:

1/4" = 1'-0"



REAR ELEVATION

SCALE:

1/4" = 1'-0"

THE IDEAS, CONCEPTS, DETAILS, FLOOR PLANS, AND ELEVATIONS ARE COPYRIGHTED AND ARE THE EXCLUSIVE PROPERTY OF HIGHLAND GROUP. WE HAVE ENFORCED AND WILL CONTINUE TO ENFORCE OUR FEDERAL COPYRIGHTS TO PROTECT THE INVESTMENT OF OUR DESIGNS.



LEFT ELEVATION

SCALE:

1/4" = 1'-0"

DRAWN BY: NM
PROJECT ENG:
DATE: OCT 2008
REV:

HIGHLAND GROUP


4471 SOUTH HIGHLAND DRIVE SALT LAKE CITY, UTAH 84124 (801) 277-4433

SILVERLAKE VILLAGE "EVERGREEN"
SINGLE FAMILY DWELLING

REAR & LEFT ELEVATIONS

SHEET
of

THE IDEAS, CONCEPTS, DETAILS, FLOOR PLANS, AND ELEVATIONS ARE COPYRIGHTED AND ARE THE EXCLUSIVE PROPERTY OF **HIGHLAND GROUP**. WE HAVE ENFORCED AND WILL CONTINUE TO ENFORCE OUR FEDERAL COPYRIGHTS TO PROTECT THE INVESTMENT OF OUR DESIGNS.

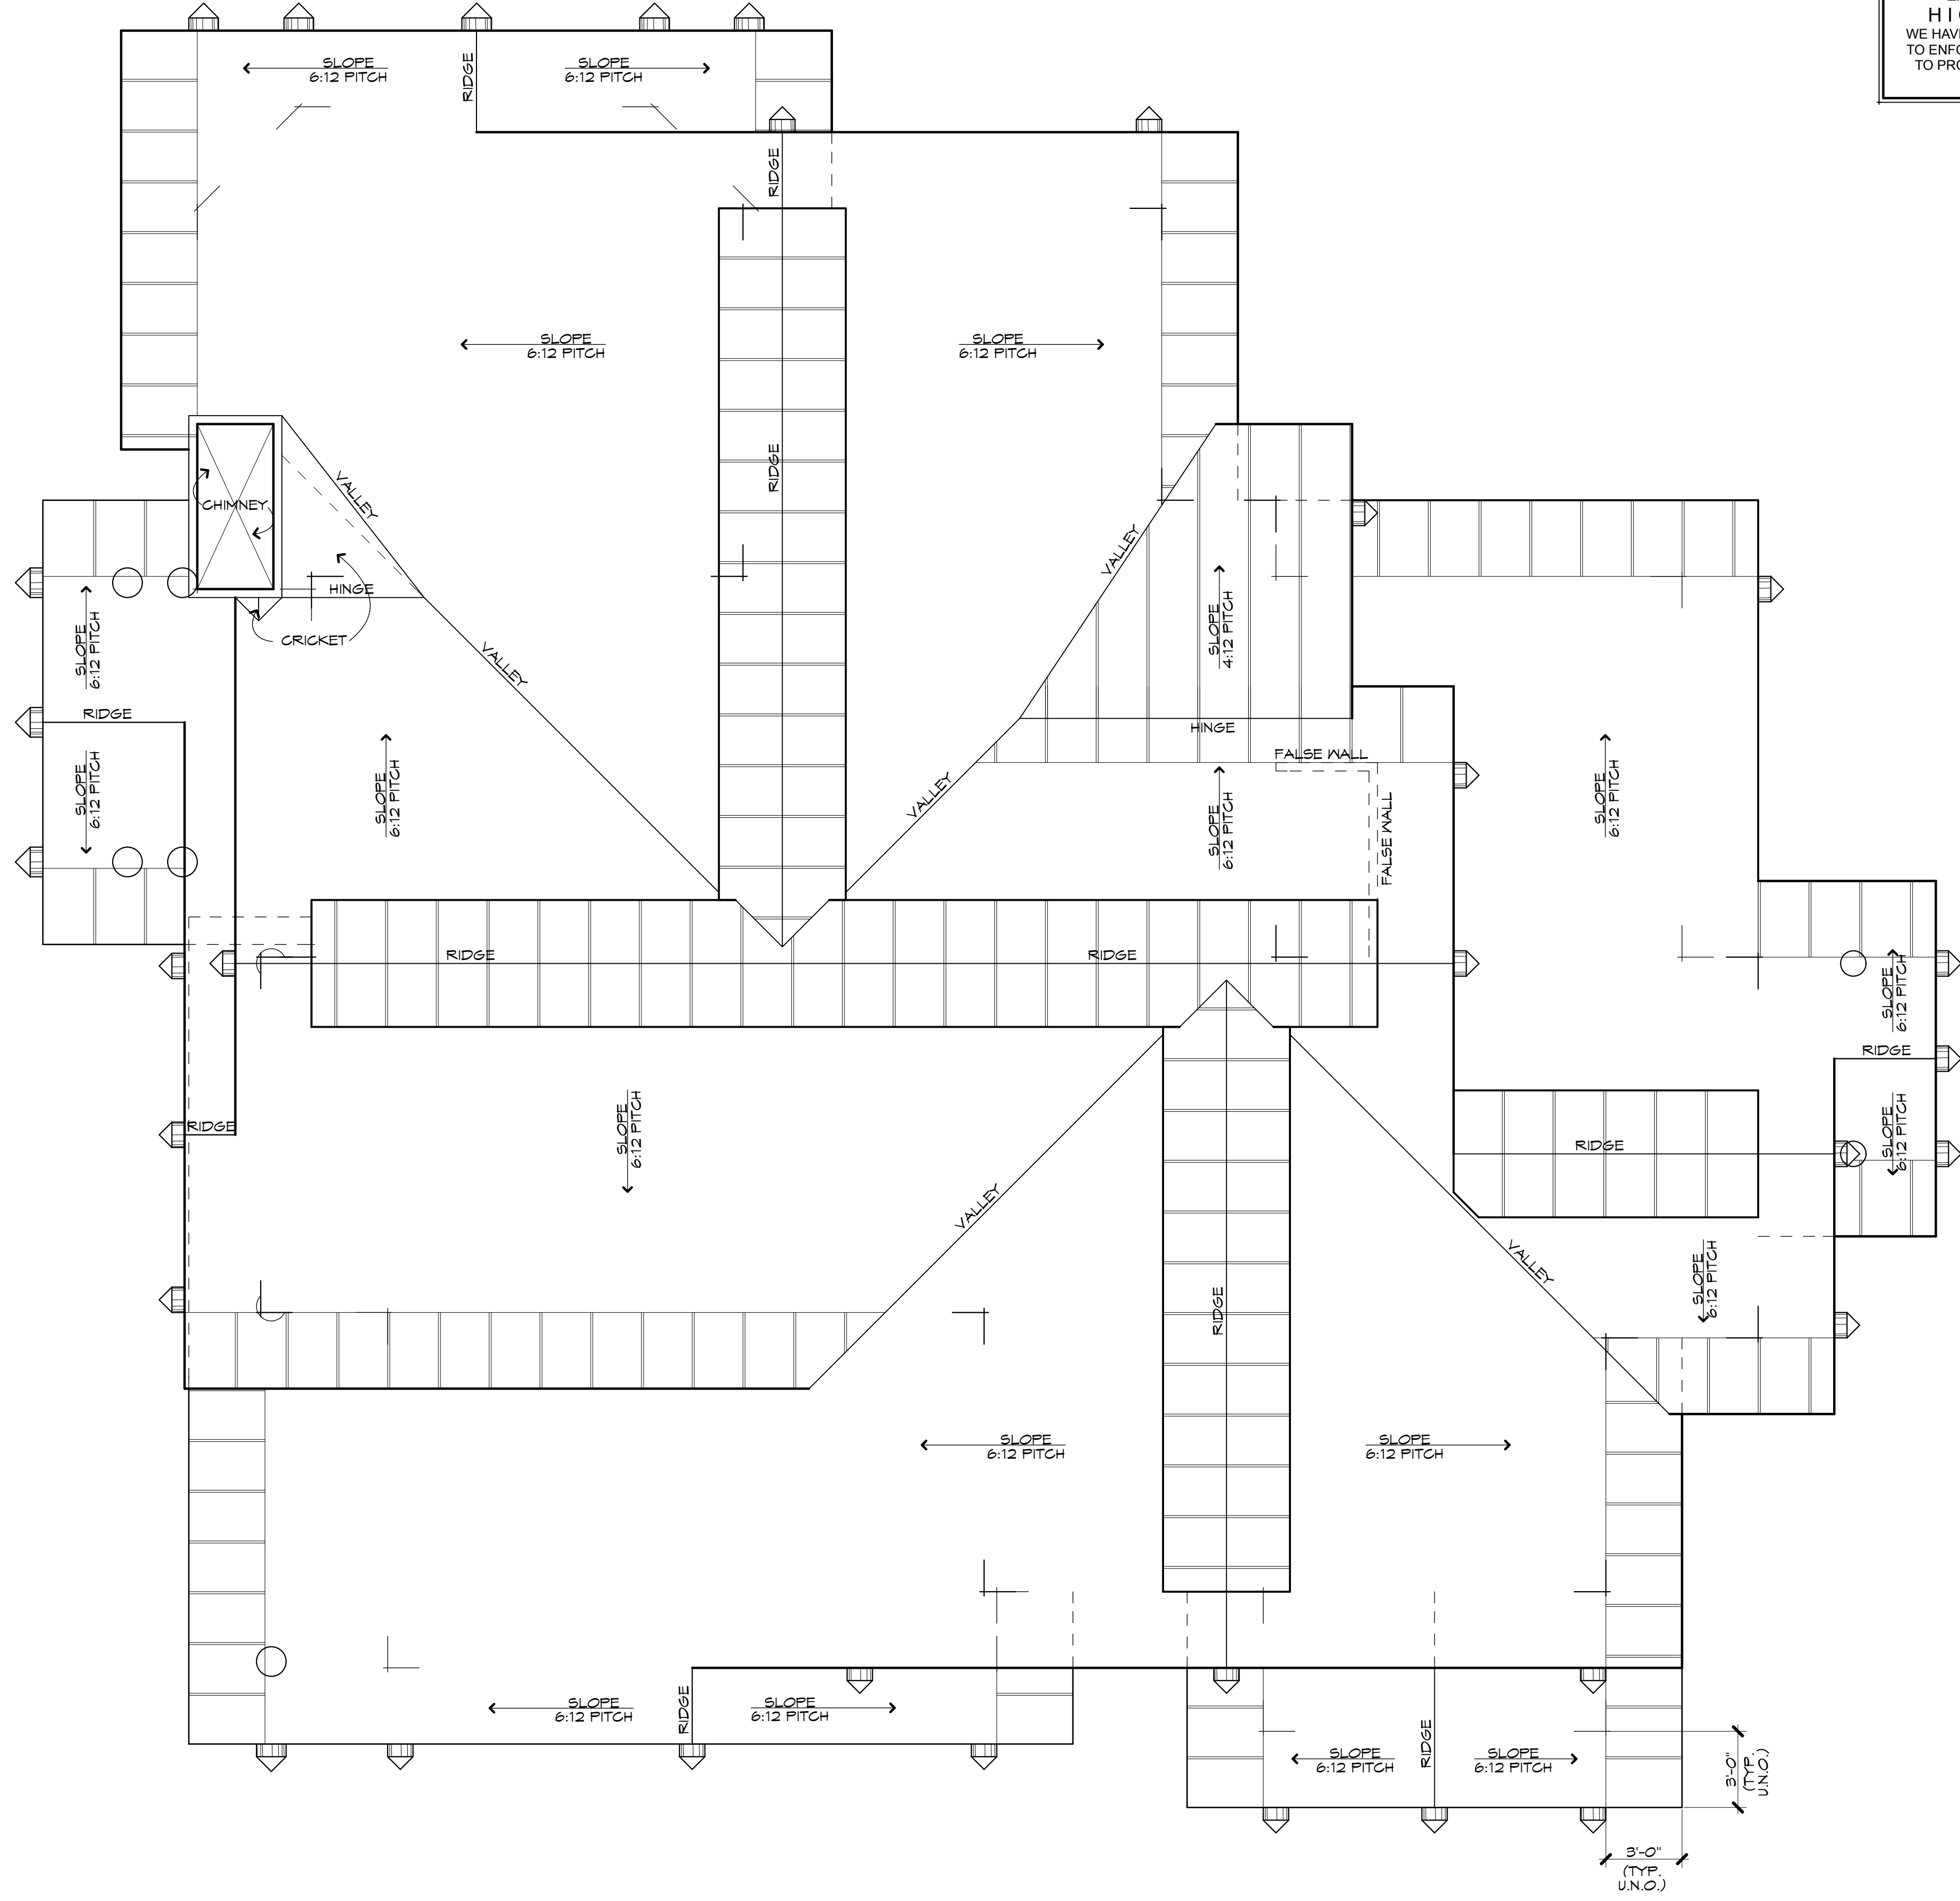

ROOF PLAN

SCALE:

1/4" = 1'-0"

DRAWN BY: NM
PROJECT ENG:
DATE: OCT 2008
REV:

SILVERLAKE VILLAGE "EVERGREEN"
SINGLE FAMILY DWELLING
HIGHLAND GROUP
4471 SOUTH HIGHLAND DRIVE SALT LAKE CITY, UTAH 84124 (801) 277-4433

SHEET
of