



"WILLOW"

Silverlake Village PUD

Brighton, Utah

DESIGNER : **Highland Group Building Design Inc. (801) 277-4433**

CIVIL ENGINEER : **Stantec Consulting (801) 261-0090**

OWNER/DEVELOPER : **Rocky Mountain Management Company, LLC
(801) 467-4272**

INDEX OF DRAWINGS	
SHEET NO.	DESCRIPTION
1	
2	
3	
4	
5	
6	
7	
8	
9	
10	
11	
12	
13	
14	
15	
16	
17	
18	
19	
20	
21	
22	
23	
24	
25	

THE IDEAS, CONCEPTS, DETAILS,
FLOOR PLANS, AND ELEVATIONS
ARE COPYRIGHTED AND ARE THE
EXCLUSIVE PROPERTY OF
HIGHLAND GROUP
WE HAVE ENFORCED AND WILL CONTINUE
TO ENFORCE OUR FEDERAL COPYRIGHTS
TO PROTECT THE INVESTMENT OF OUR
DESIGNS.

DRAWN BY: NM
PROJECT ENG:
DATE: OCT 2008
REV:

SILVERLAKE VILLAGE "WILLOW" HIGHLAND GROUP


4471 SOUTH HIGHLAND DRIVE SALT LAKE CITY, UTAH 84124 (801) 277-4433

SHEET

of

COVER SHEET

THE IDEAS, CONCEPTS, DETAILS, FLOOR PLANS, AND ELEVATIONS ARE COPYRIGHTED AND ARE THE EXCLUSIVE PROPERTY OF **HIGHLAND GROUP**. WE HAVE ENFORCED AND WILL CONTINUE TO ENFORCE OUR FEDERAL COPYRIGHTS TO PROTECT THE INVESTMENT OF OUR DESIGNS.

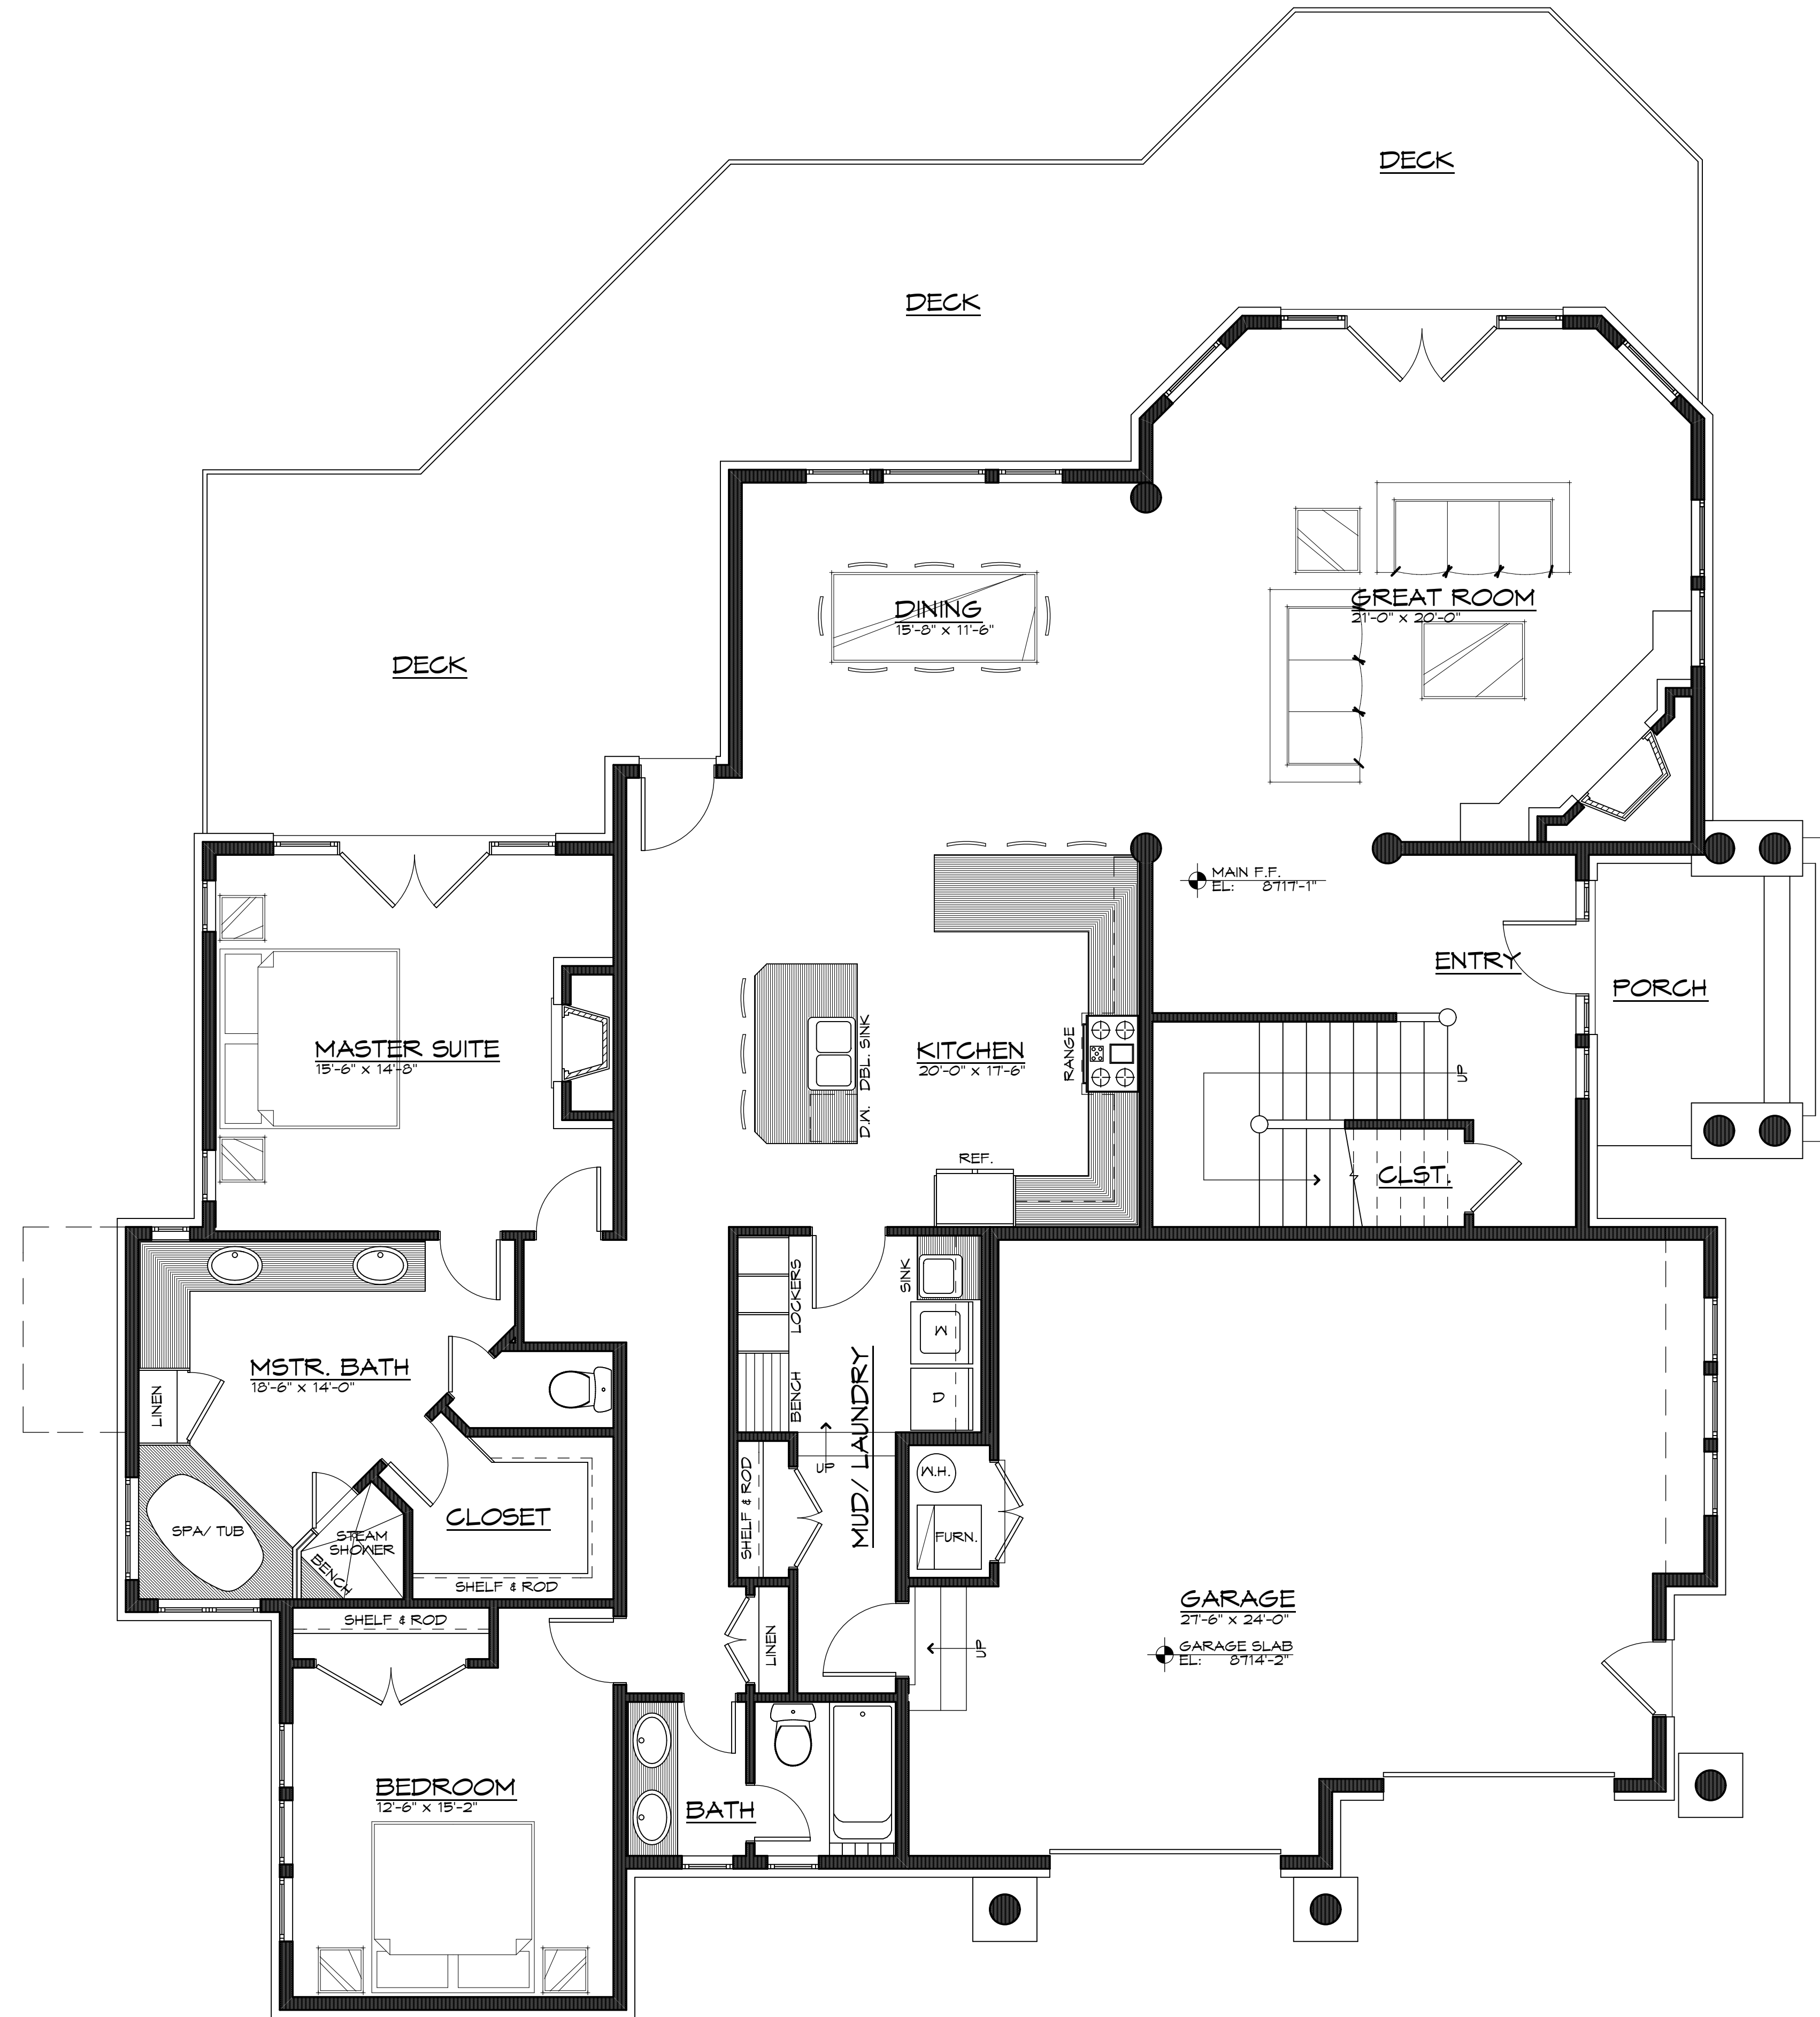

MAIN LEVEL FLOOR PLAN

SCALE:

2310 SQ. FT.

1/4" = 1'-0"

DRAWN BY: NM
PROJECT ENG:
DATE: OCT 2008
REV:

HIGHLAND GROUP
4471 SOUTH HIGHLAND DRIVE SALT LAKE CITY, UTAH 84124 (801) 277-4433

SILVERLAKE VILLAGE "WILLOW"
SINGLE FAMILY DWELLING
MAIN LEVEL FLOOR PLAN

SHEET
of

THE IDEAS, CONCEPTS, DETAILS, FLOOR PLANS, AND ELEVATIONS ARE COPYRIGHTED AND ARE THE EXCLUSIVE PROPERTY OF **HIGHLAND GROUP**. WE HAVE ENFORCED AND WILL CONTINUE TO ENFORCE OUR FEDERAL COPYRIGHTS TO PROTECT THE INVESTMENT OF OUR DESIGNS.



UPPER LEVEL FLOOR PLAN

SCALE:

1843 SQ. FT.
1/4" = 1'-0"

DRAWN BY: NM
PROJECT ENG:
DATE: OCT 2008
REV:

HIGHLAND GROUP
4471 SOUTH HIGHLAND DRIVE SALT LAKE CITY, UTAH 84124 (801) 277-4433

SILVERLAKE VILLAGE "WILLOW"
SINGLE FAMILY DWELLING
UPPER LEVEL FLOOR PLAN

SHEET
of



FRONT ELEVATION

SCALE: 1/4" = 1'-0"

THE IDEAS, CONCEPTS, DETAILS, FLOOR PLANS, AND ELEVATIONS ARE COPYRIGHTED AND ARE THE EXCLUSIVE PROPERTY OF **HIGHLAND GROUP**. WE HAVE ENFORCED AND WILL CONTINUE TO ENFORCE OUR FEDERAL COPYRIGHTS TO PROTECT THE INVESTMENT OF OUR DESIGNS.



LEFT ELEVATION

SCALE: 1/4" = 1'-0"

DRAWN BY: NM
 PROJECT ENG:
 DATE: OCT 2008
 REV:

SILVERLAKE VILLAGE "WILLOW"
 SINGLE FAMILY DWELLING
 4471 SOUTH HIGHLAND DRIVE SALT LAKE CITY, UTAH 84124 (801) 277-4433

SHEET
 of
 FRONT & LEFT ELEVATIONS



REAR ELEVATION

SCALE:

1/4" = 1'-0"

THE IDEAS, CONCEPTS, DETAILS, FLOOR PLANS, AND ELEVATIONS ARE COPYRIGHTED AND ARE THE EXCLUSIVE PROPERTY OF **HIGHLAND GROUP**. WE HAVE ENFORCED AND WILL CONTINUE TO ENFORCE OUR FEDERAL COPYRIGHTS TO PROTECT THE INVESTMENT OF OUR DESIGNS.



RIGHT ELEVATION

SCALE:

1/4" = 1'-0"


DRAWN BY: NM
PROJECT ENG:
DATE: OCT 2008
REV:

HIGHLAND GROUP
4471 SOUTH HIGHLAND DRIVE SALT LAKE CITY, UTAH 84124 (801) 277-4433

SILVERLAKE VILLAGE "WILLOW"
SINGLE FAMILY DWELLING
REAR & RIGHT ELEVATIONS

SHEET
of

THE IDEAS, CONCEPTS, DETAILS, FLOOR PLANS, AND ELEVATIONS ARE COPYRIGHTED AND ARE THE EXCLUSIVE PROPERTY OF **HIGHLAND GROUP**. WE HAVE ENFORCED AND WILL CONTINUE TO ENFORCE OUR FEDERAL COPYRIGHTS TO PROTECT THE INVESTMENT OF OUR DESIGNS.

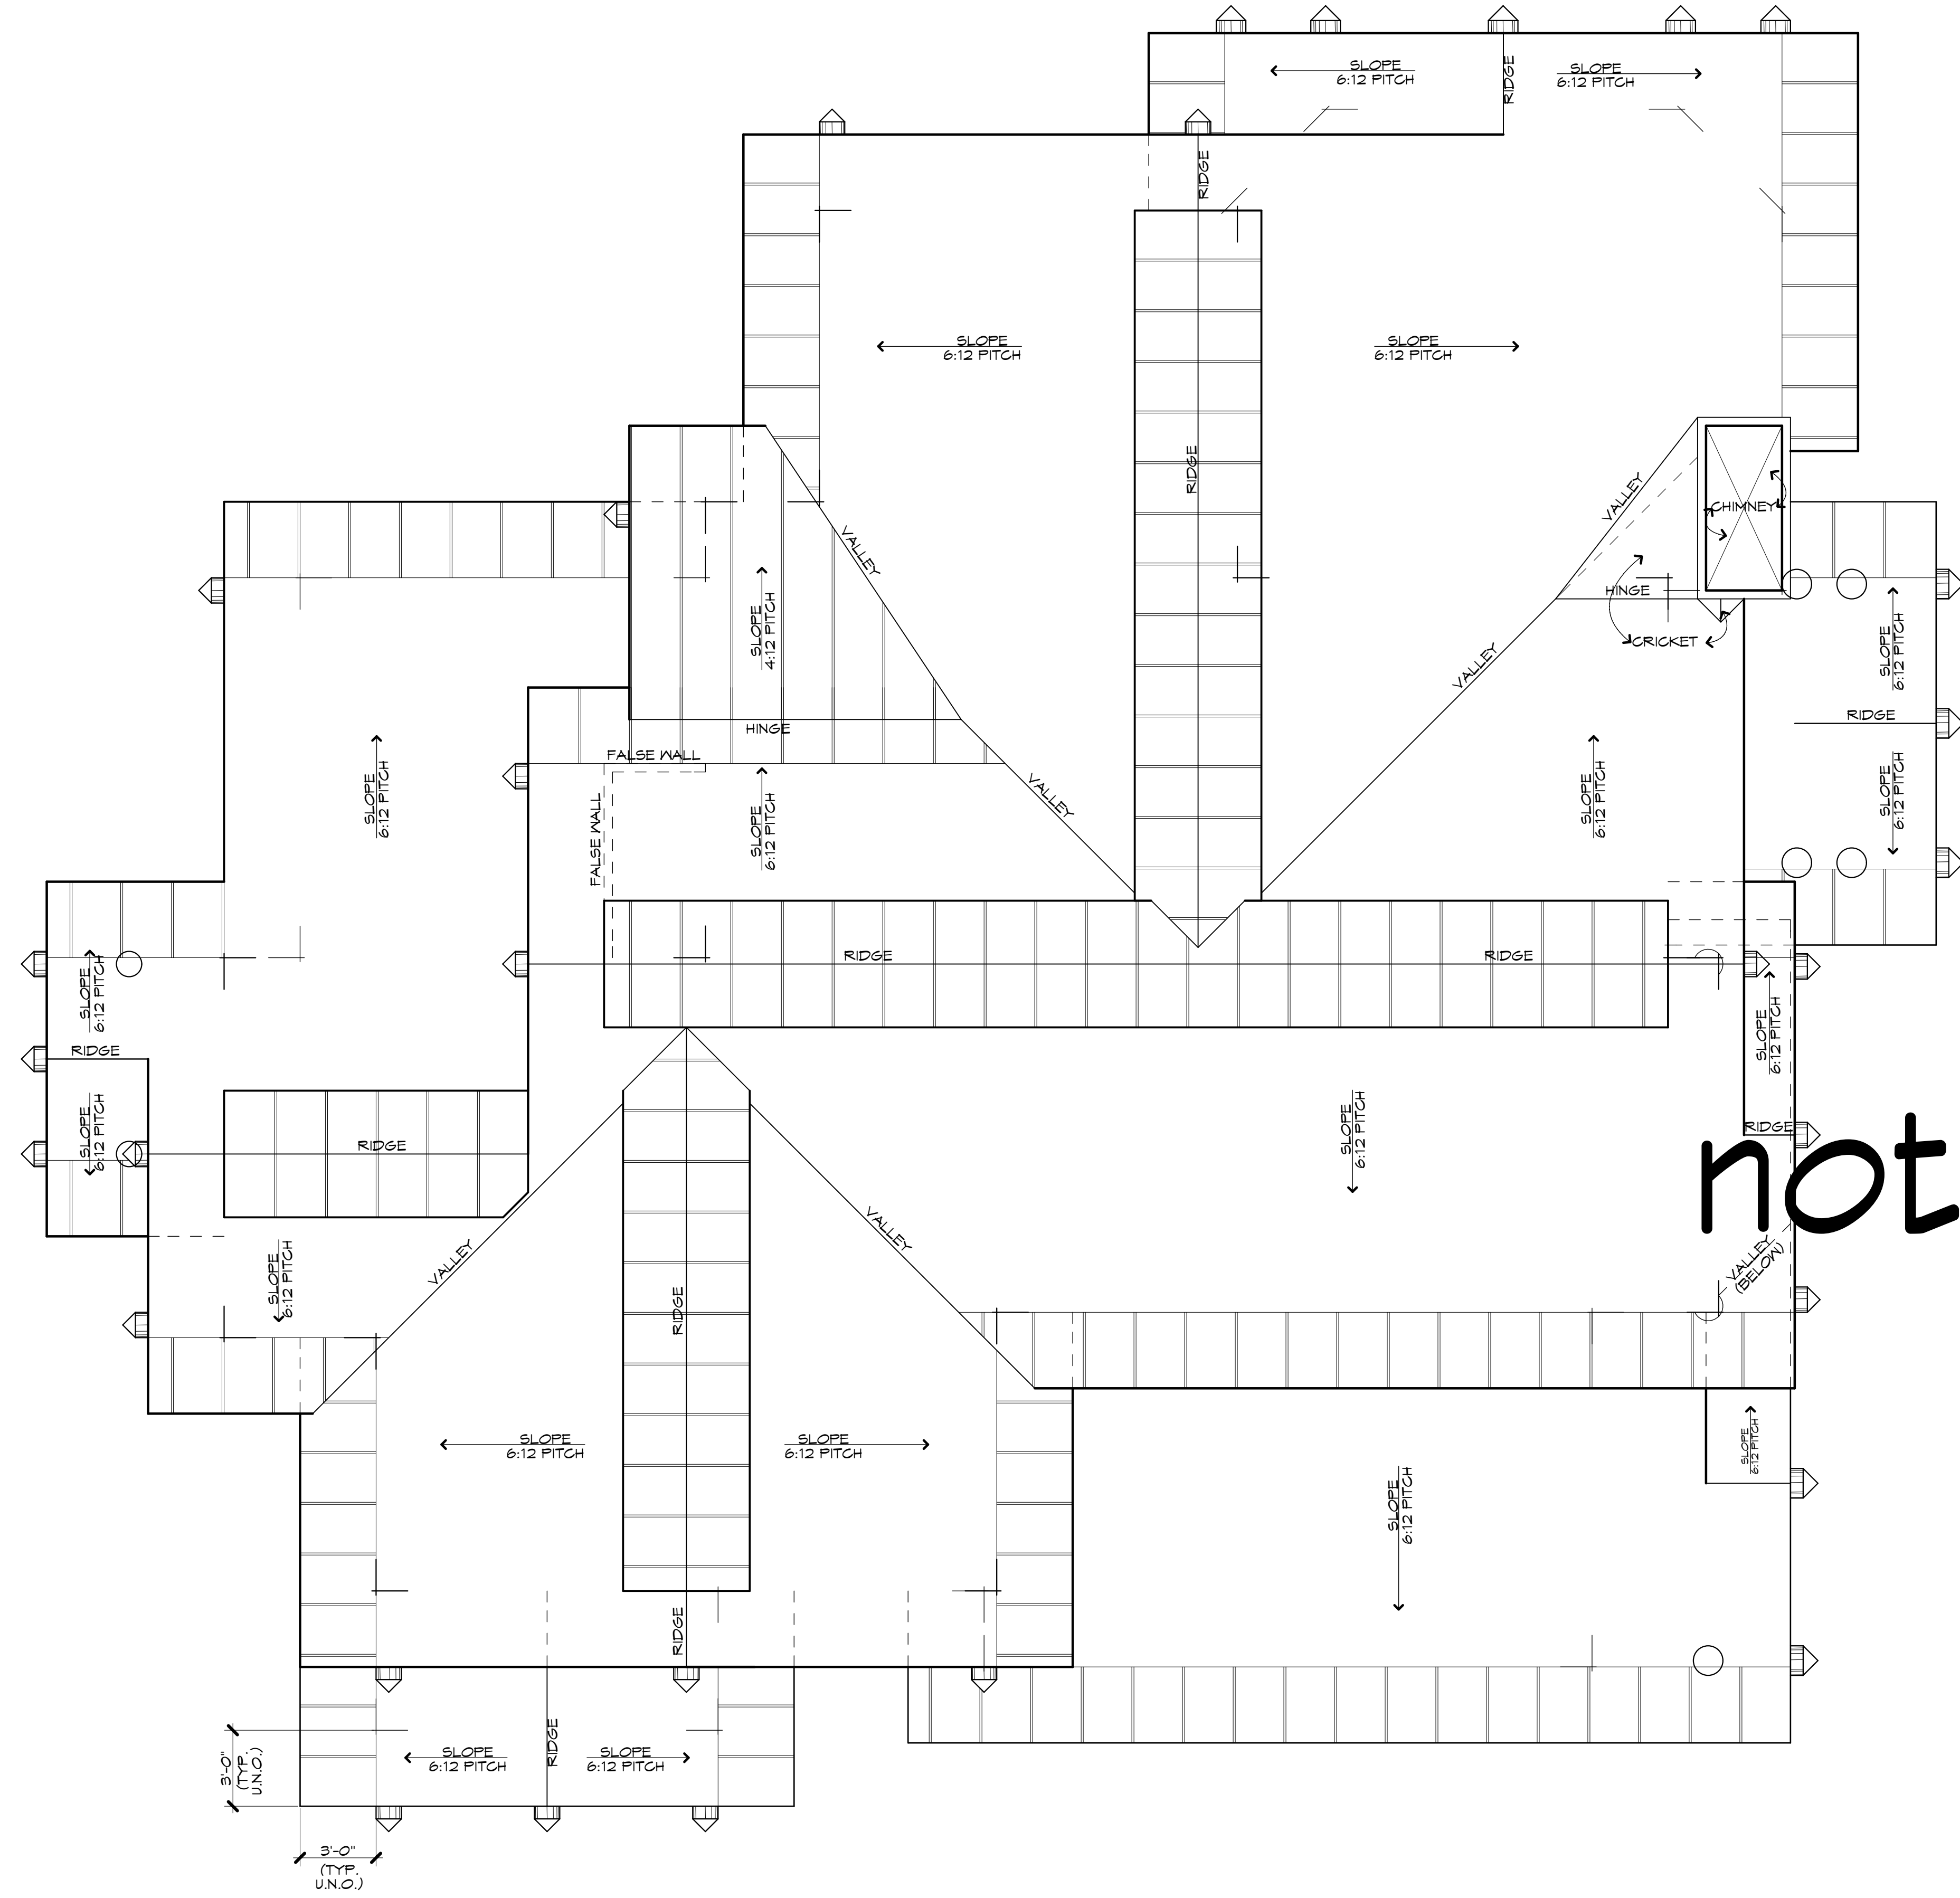

not update

ROOF PLAN

SCALE:

1/4" = 1'-0"

DRAWN BY: NM
 PROJECT ENG:
 DATE: OCT 2008
 REV:

SILVERLAKE VILLAGE "WILLOW"
 SINGLE FAMILY DWELLING
HIGHLAND GROUP
 4471 SOUTH HIGHLAND DRIVE SALT LAKE CITY, UTAH 84124 (801) 277-4433

SHEET
 of