



"ASPEN"

Silverlake Village PUD

Brighton, Utah

DESIGNER : **Highland Group Building Design Inc. (801) 277-4433**
CIVIL ENGINEER : **Stantec Consulting (801) 261-0090**
OWNER/DEVELOPER : **Rocky Mountain Management Company, LLC**
(801) 467-4272


THE IDEAS, CONCEPTS, DETAILS,
 FLOOR PLANS, AND ELEVATIONS
 ARE COPYRIGHTED AND ARE THE
 EXCLUSIVE PROPERTY OF
HIGHLAND GROUP
 WE HAVE ENFORCED AND WILL CONTINUE
 TO ENFORCE OUR FEDERAL COPYRIGHTS
 TO PROTECT THE INVESTMENT OF OUR
 DESIGNS.

INDEX OF DRAWINGS	
SHEET NO.	DESCRIPTION
1	
2	
3	
4	
5	
6	
7	
8	
9	
10	
11	
12	
13	
14	
15	
16	
17	
18	
19	
20	
21	
22	
23	
24	
25	

DRAWN BY: NM
 PROJECT ENG:
 DATE: OCT. 2008
 REV:

SILVERLAKE VILLAGE "ASPEN" HIGHLAND GROUP
 4471 SOUTH HIGHLAND DRIVE SALT LAKE CITY, UTAH 84124 (801) 277-4433

SHEET
 of

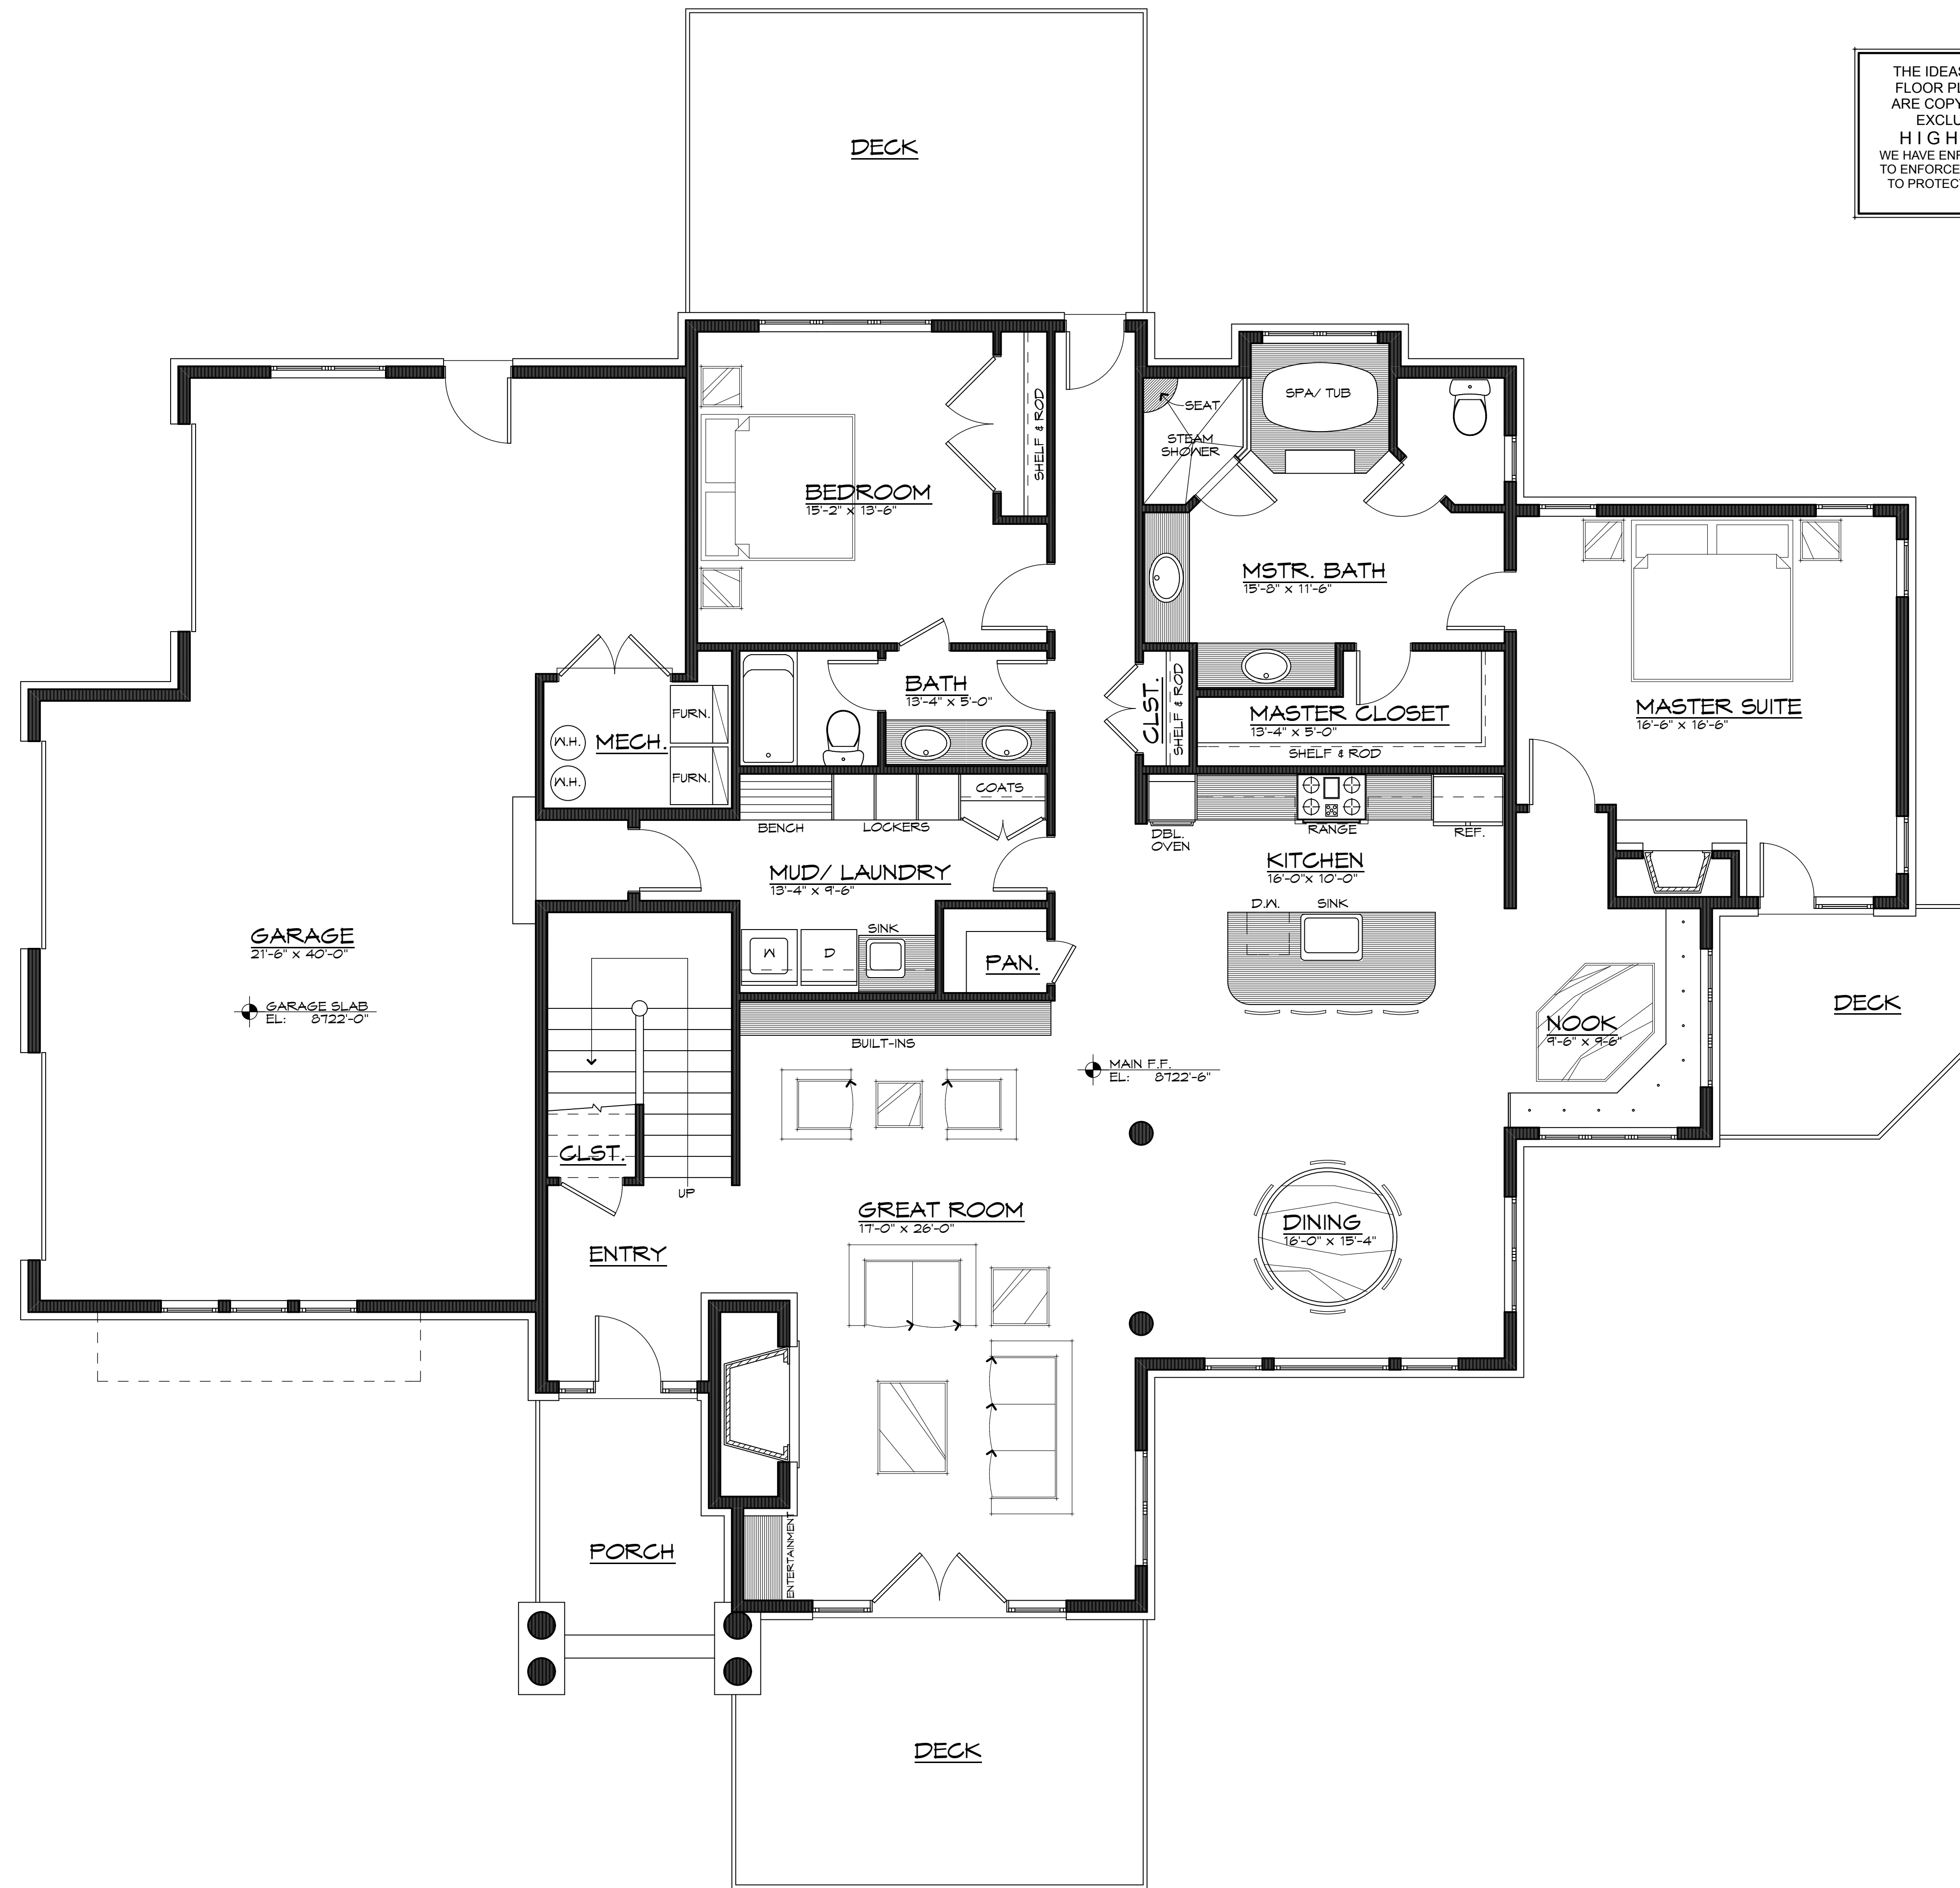

THE IDEAS, CONCEPTS, DETAILS, FLOOR PLANS, AND ELEVATIONS ARE COPYRIGHTED AND ARE THE EXCLUSIVE PROPERTY OF **HIGHLAND GROUP**. WE HAVE ENFORCED AND WILL CONTINUE TO ENFORCE OUR FEDERAL COPYRIGHTS TO PROTECT THE INVESTMENT OF OUR DESIGNS.

DRAWN BY: NM
 PROJECT ENG:
 DATE: OCT. 2008
 REV.:

SILVERLAKE VILLAGE "ASPEN"
 SINGLE FAMILY DWELLING
 4471 SOUTH HIGHLAND DRIVE SALT LAKE CITY, UTAH 84124 (801) 277-4433

HIGHLAND GROUP

SHEET
 of


MAIN LEVEL FLOOR PLAN

SCALE:

2325 SQ. FT.

1/4" = 1'-0"

THE IDEAS, CONCEPTS, DETAILS, FLOOR PLANS, AND ELEVATIONS ARE COPYRIGHTED AND ARE THE EXCLUSIVE PROPERTY OF HIGHLAND GROUP. WE HAVE ENFORCED AND WILL CONTINUE TO ENFORCE OUR FEDERAL COPYRIGHTS TO PROTECT THE INVESTMENT OF OUR DESIGNS.

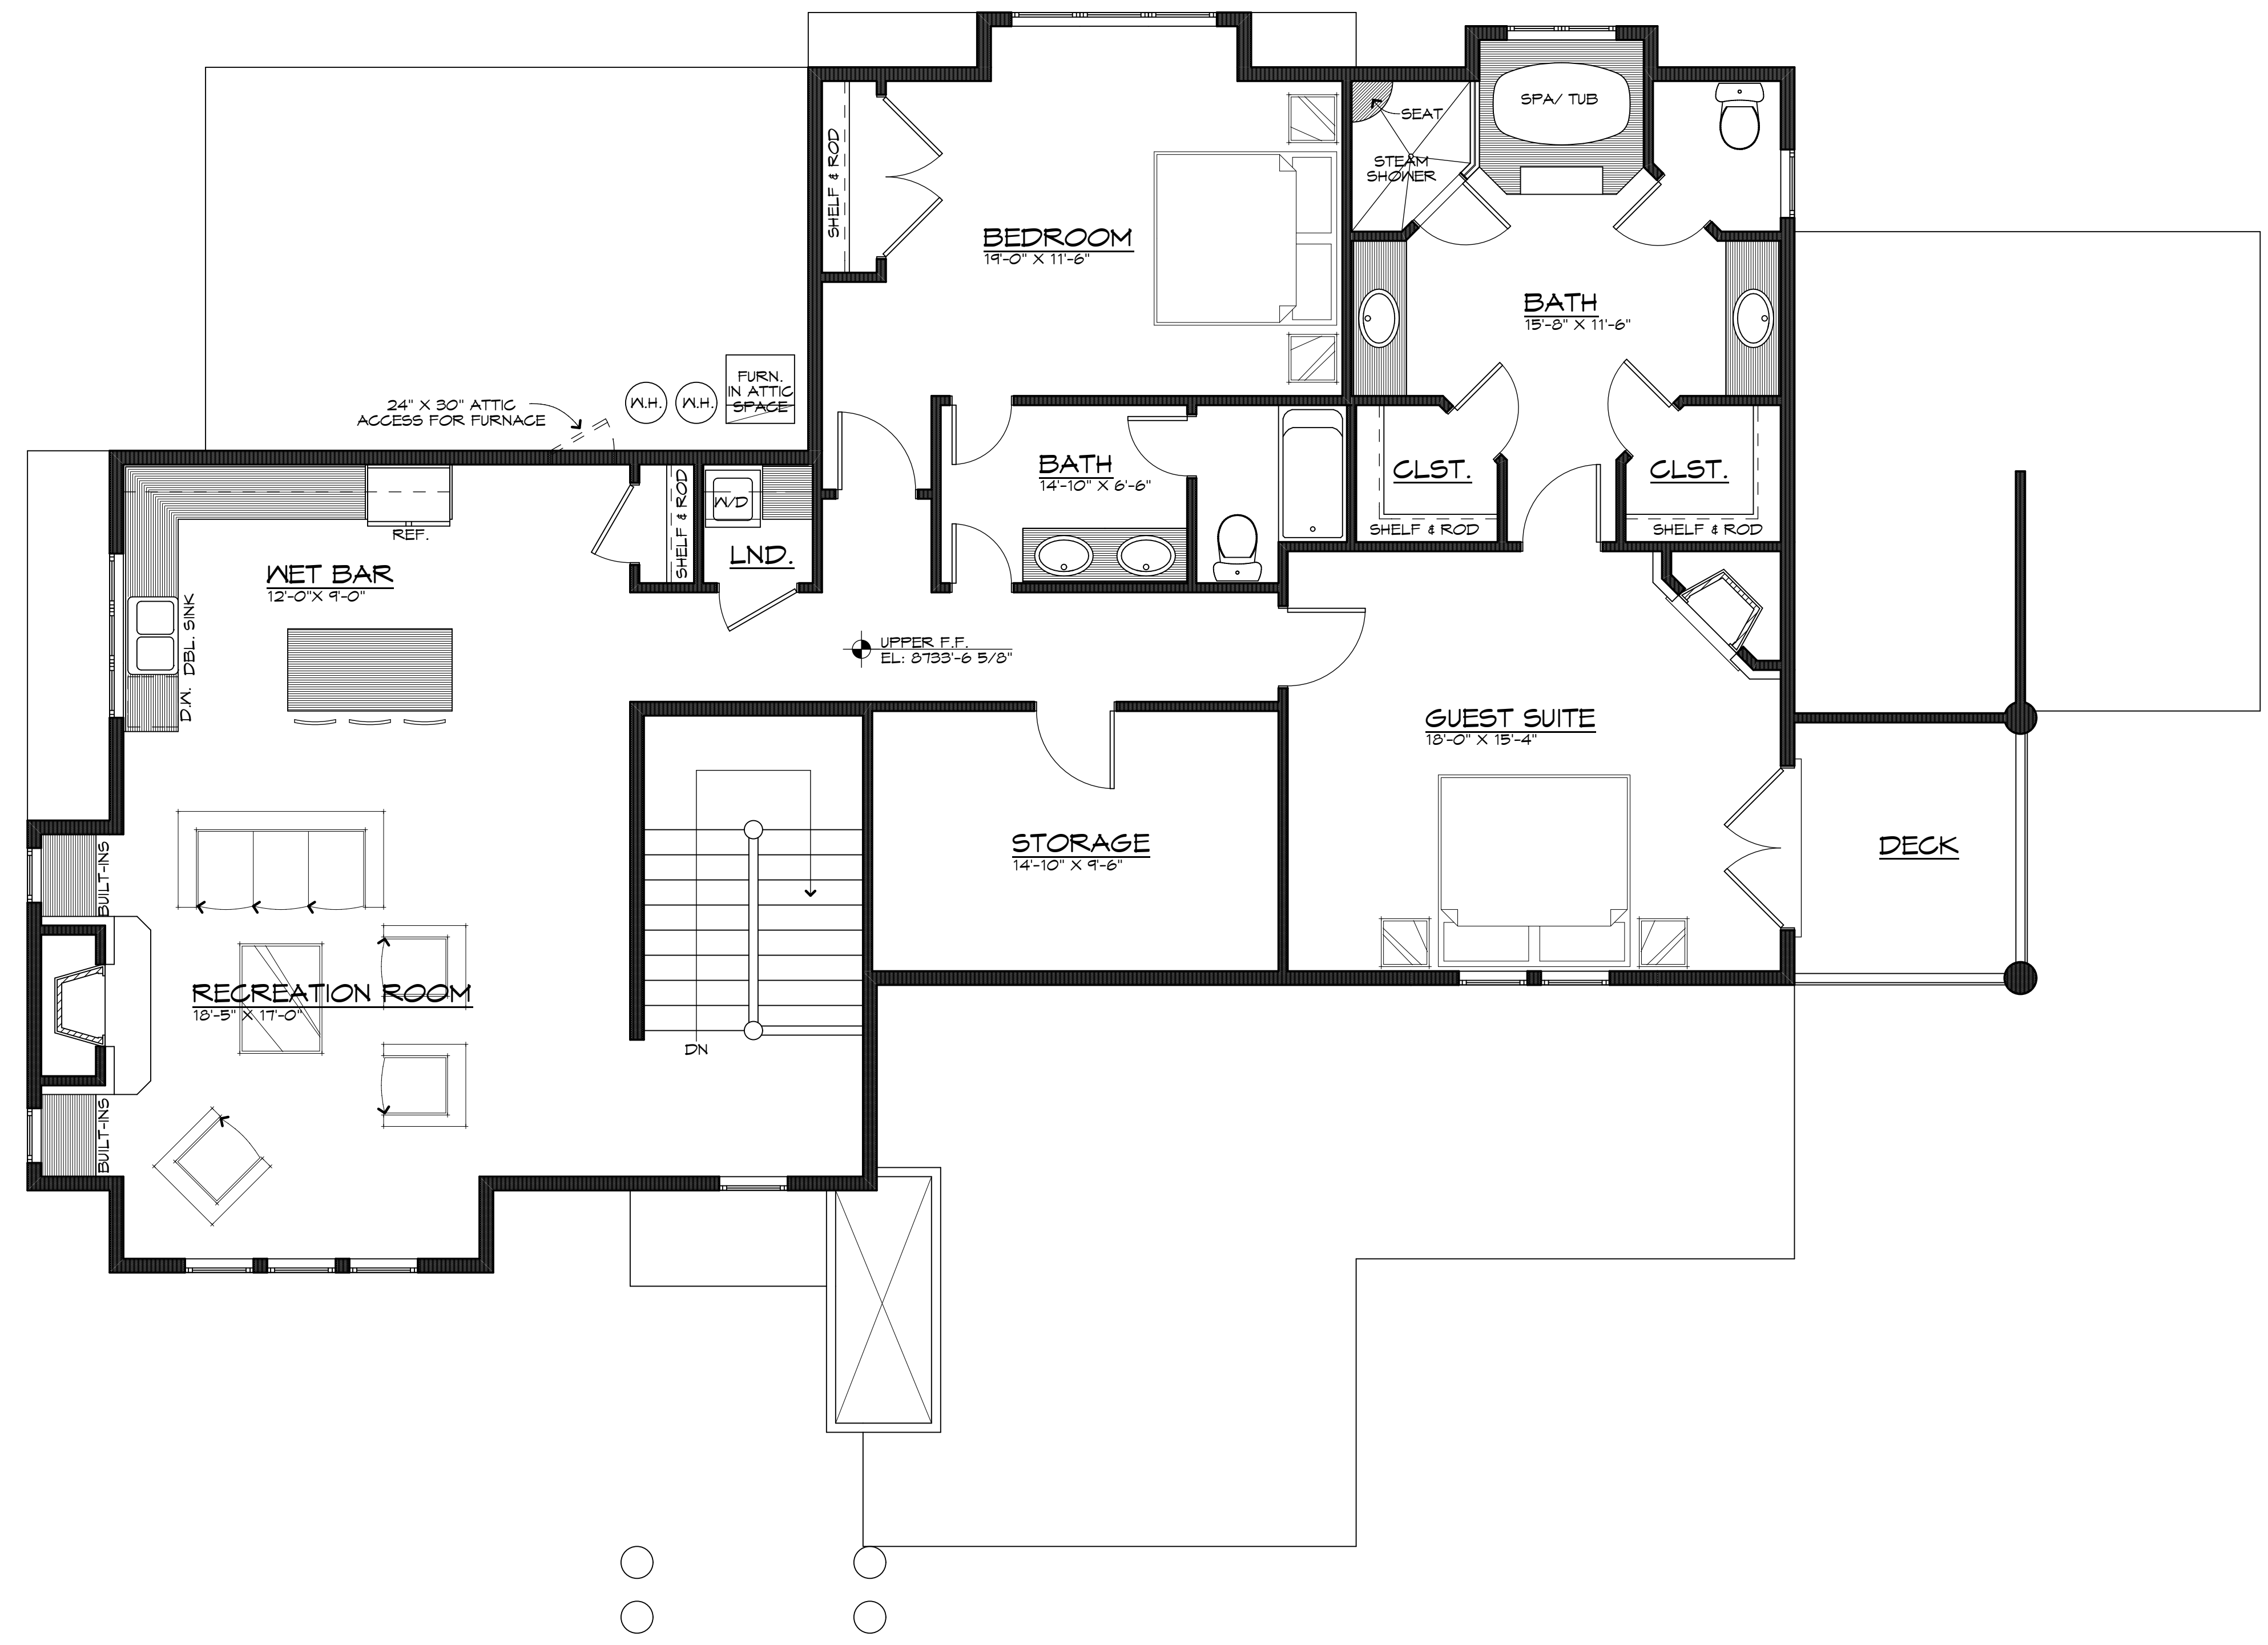

UPPER LEVEL FLOOR PLAN

SCALE:

1782 SQ. FT.
1/4" = 1'-0"

DRAWN BY: NM
PROJECT ENG:
DATE: OCT. 2008
REV.:

SILVERLAKE VILLAGE "ASPEN"
SINGLE FAMILY DWELLING
HIGHLAND GROUP
4471 SOUTH HIGHLAND DRIVE SALT LAKE CITY, UTAH 84124 (801) 277-4433

SHEET
of

UPPER LEVEL FLOOR PLAN



FRONT ELEVATION

SCALE:

1/4" = 1'-0"

THE IDEAS, CONCEPTS, DETAILS, FLOOR PLANS, AND ELEVATIONS ARE COPYRIGHTED AND ARE THE EXCLUSIVE PROPERTY OF HIGHLAND GROUP. WE HAVE ENFORCED AND WILL CONTINUE TO ENFORCE OUR FEDERAL COPYRIGHTS TO PROTECT THE INVESTMENT OF OUR DESIGNS.



RIGHT ELEVATION

SCALE:

1/4" = 1'-0"

DRAWN BY: NM
PROJECT ENG:
DATE: OCT. 2008
REV:

HIGHLAND GROUP
4471 SOUTH HIGHLAND DRIVE SALT LAKE CITY, UTAH 84124 (801) 277-4433

SILVERLAKE VILLAGE "ASPEN"
SINGLE FAMILY DWELLING
FRONT & RIGHT ELEVATIONS

SHEET

of



REAR ELEVATION

SCALE:

1/4" = 1'-0"

THE IDEAS, CONCEPTS, DETAILS, FLOOR PLANS, AND ELEVATIONS ARE COPYRIGHTED AND ARE THE EXCLUSIVE PROPERTY OF HIGHLAND GROUP. WE HAVE ENFORCED AND WILL CONTINUE TO ENFORCE OUR FEDERAL COPYRIGHTS TO PROTECT THE INVESTMENT OF OUR DESIGNS.



LEFT ELEVATION

SCALE:

1/4" = 1'-0"

DRAWN BY: NM
PROJECT ENG:
DATE: OCT. 2008
REV:

HIGHLAND GROUP


SILVERLAKE VILLAGE "ASPEN"
SINGLE FAMILY DWELLING

4471 SOUTH HIGHLAND DRIVE SALT LAKE CITY, UTAH 84124 (801) 277-4433

REAR & LEFT ELEVATIONS

SHEET

of

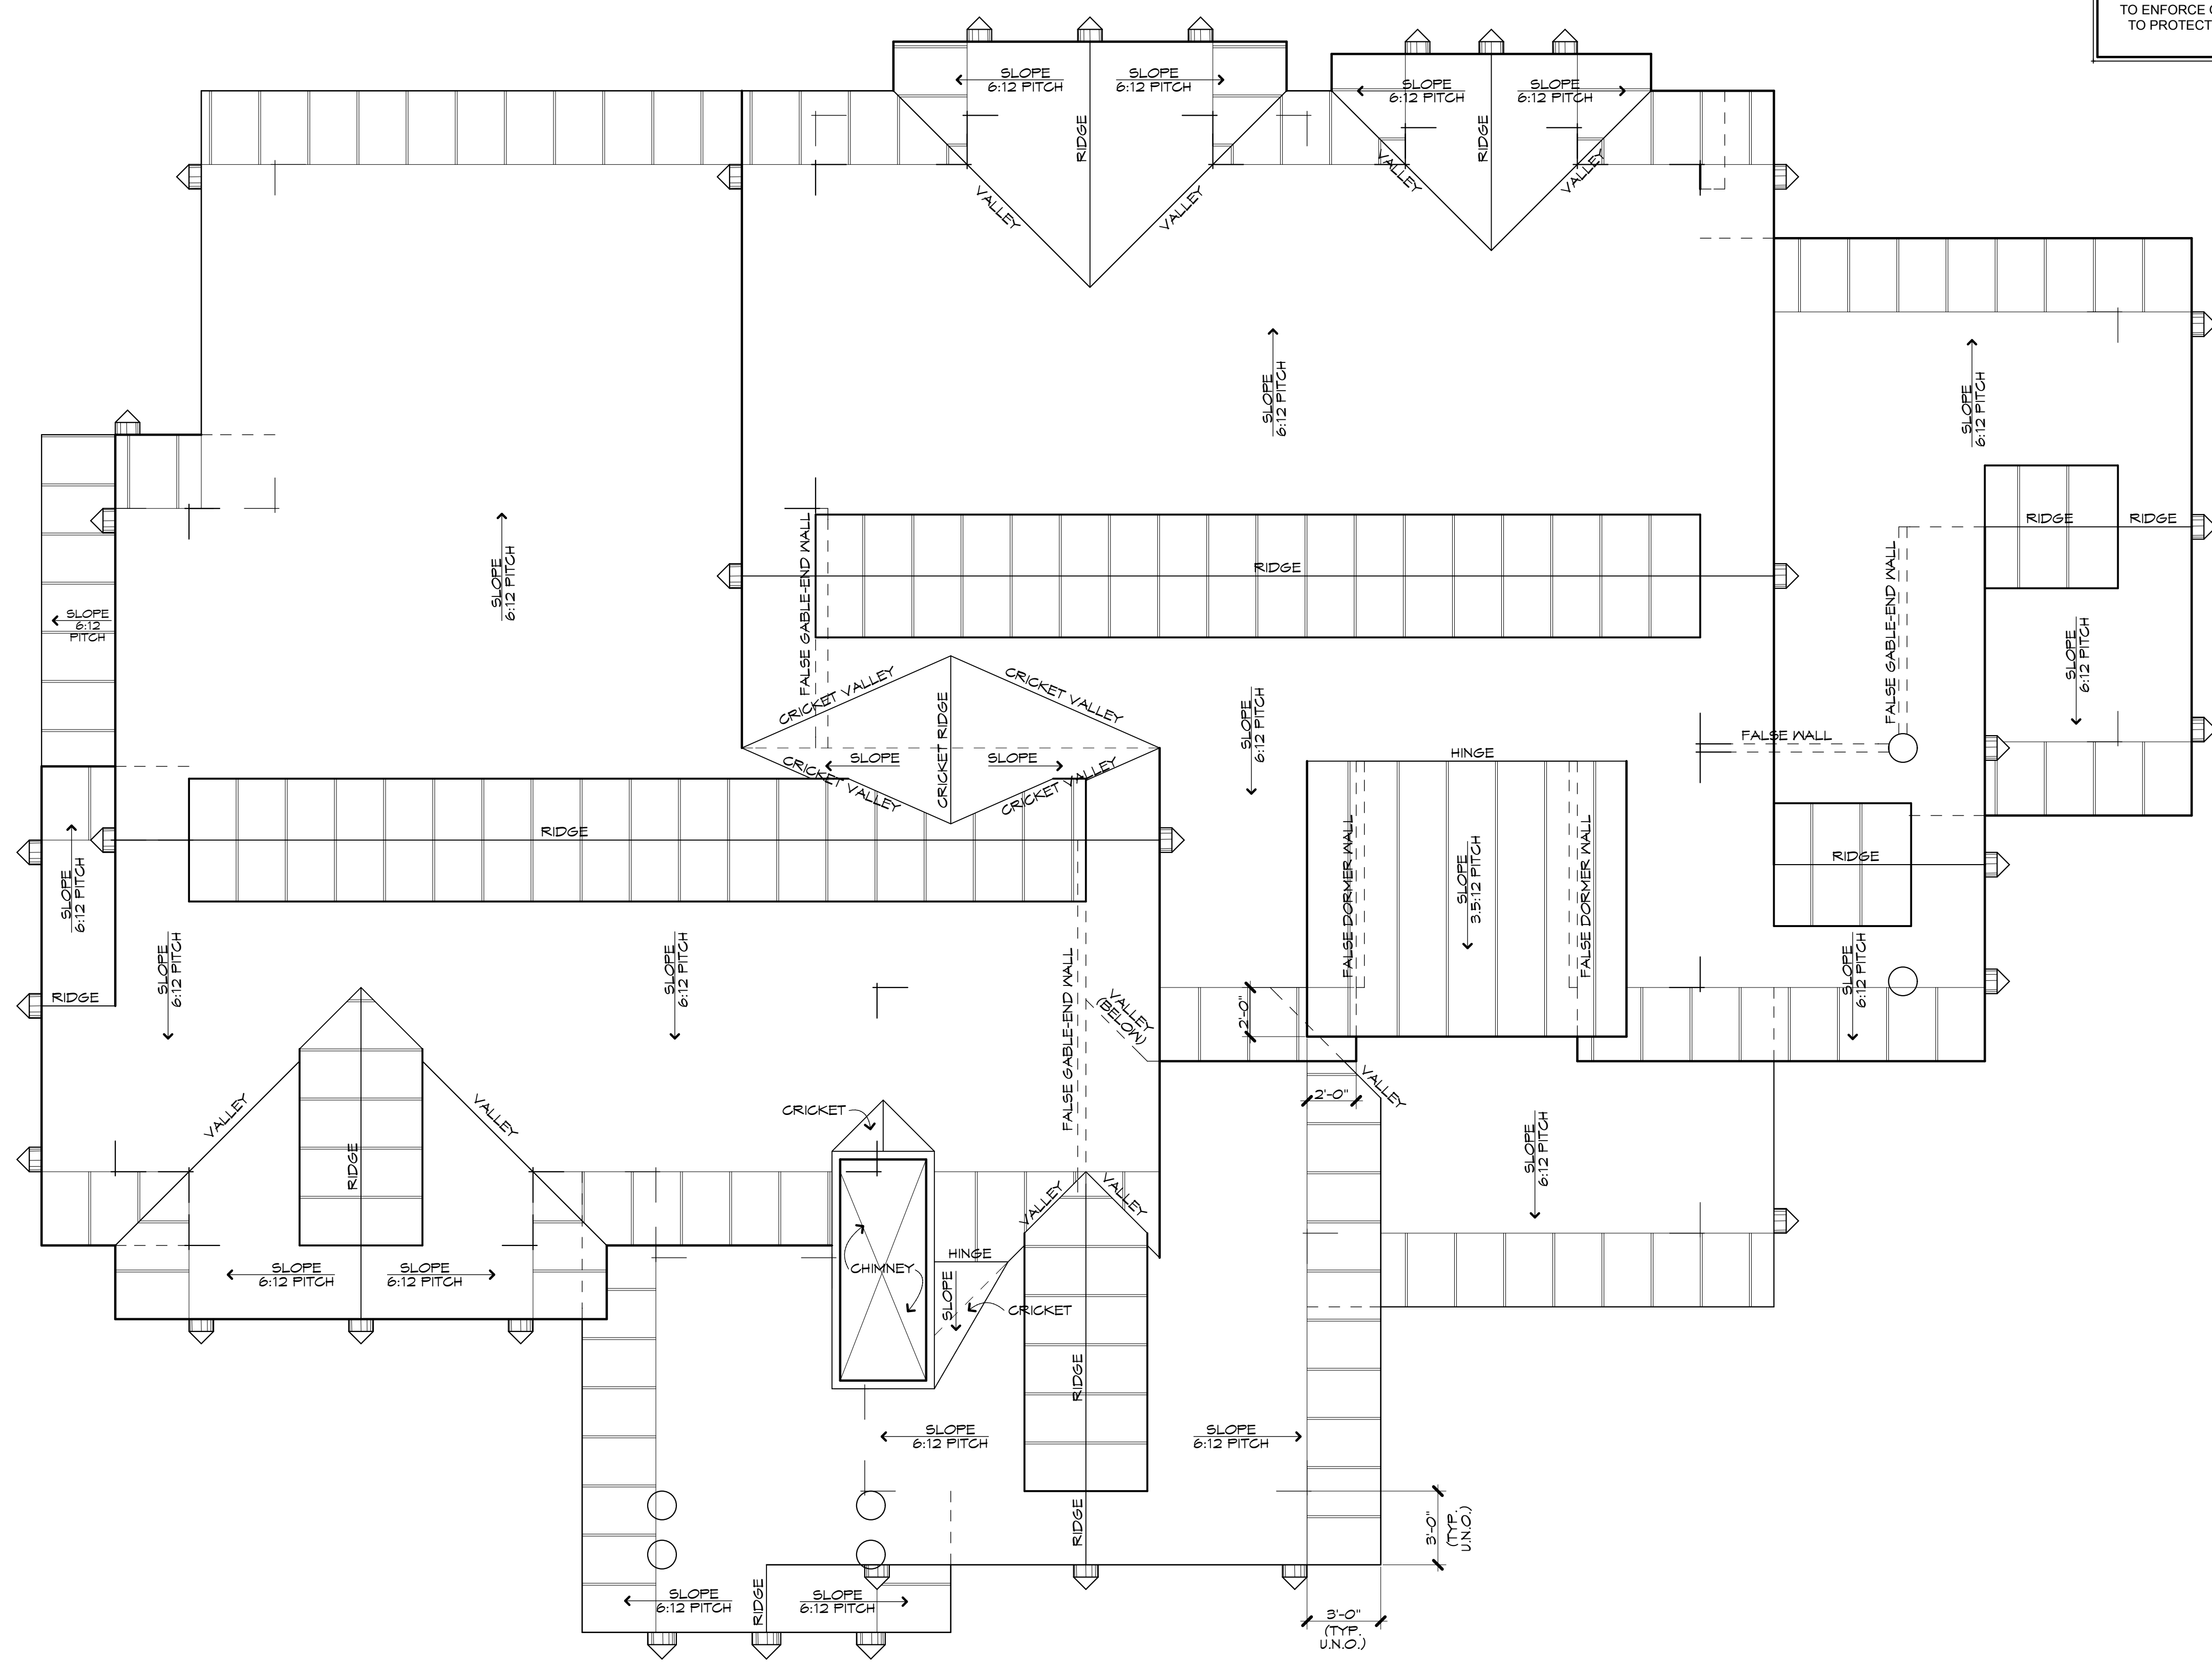

THE IDEAS, CONCEPTS, DETAILS, FLOOR PLANS, AND ELEVATIONS ARE COPYRIGHTED AND ARE THE EXCLUSIVE PROPERTY OF **HIGHLAND GROUP**. WE HAVE ENFORCED AND WILL CONTINUE TO ENFORCE OUR FEDERAL COPYRIGHTS TO PROTECT THE INVESTMENT OF OUR DESIGNS.

ROOF PLAN

SCALE:

1/4" = 1'-0"

DRAWN BY: NM
 PROJECT ENG:
 DATE: OCT. 2008
 REV.:

SILVERLAKE VILLAGE "ASPEN"
 SINGLE FAMILY DWELLING

SHEET
 of

HIGHLAND GROUP
 4471 SOUTH HIGHLAND DRIVE SALT LAKE CITY, UTAH 84124 (801) 277-4433