



# "BALSAM"

Silverlake Village PUD

Brighton, Utah

**DESIGNER :** ..... Highland Group Building Design Inc. (801) 277-4433  
**CIVIL ENGINEER :** ..... Stantec Consulting (801) 261-0090  
**OWNER/DEVELOPER :** ..... Rocky Mountain Management Company, LLC  
 (801) 467-4272

THE IDEAS, CONCEPTS, DETAILS,  
 FLOOR PLANS, AND ELEVATIONS  
 ARE COPYRIGHTED AND ARE THE  
 EXCLUSIVE PROPERTY OF  
**HIGHLAND GROUP**  
 WE HAVE ENFORCED AND WILL CONTINUE  
 TO ENFORCE OUR FEDERAL COPYRIGHTS  
 TO PROTECT THE INVESTMENT OF OUR  
 DESIGNS.


| INDEX OF DRAWINGS |             |
|-------------------|-------------|
| SHEET NO.         | DESCRIPTION |
| 1                 |             |
| 2                 |             |
DRAWN BY: NM  
 PROJECT ENG:  
 DATE: NOV. 2009  
 REV:

**SILVERLAKE VILLAGE "BALSAM" HIGHLAND GROUP**  
 4471 SOUTH HIGHLAND DRIVE SALT LAKE CITY, UTAH 84124 (801) 277-4433

SHEET  
 of

THE IDEAS, CONCEPTS, DETAILS, FLOOR PLANS, AND ELEVATIONS ARE COPYRIGHTED AND ARE THE EXCLUSIVE PROPERTY OF HIGHLAND GROUP. WE HAVE ENFORCED AND WILL CONTINUE TO ENFORCE OUR FEDERAL COPYRIGHTS TO PROTECT THE INVESTMENT OF OUR DESIGNS.

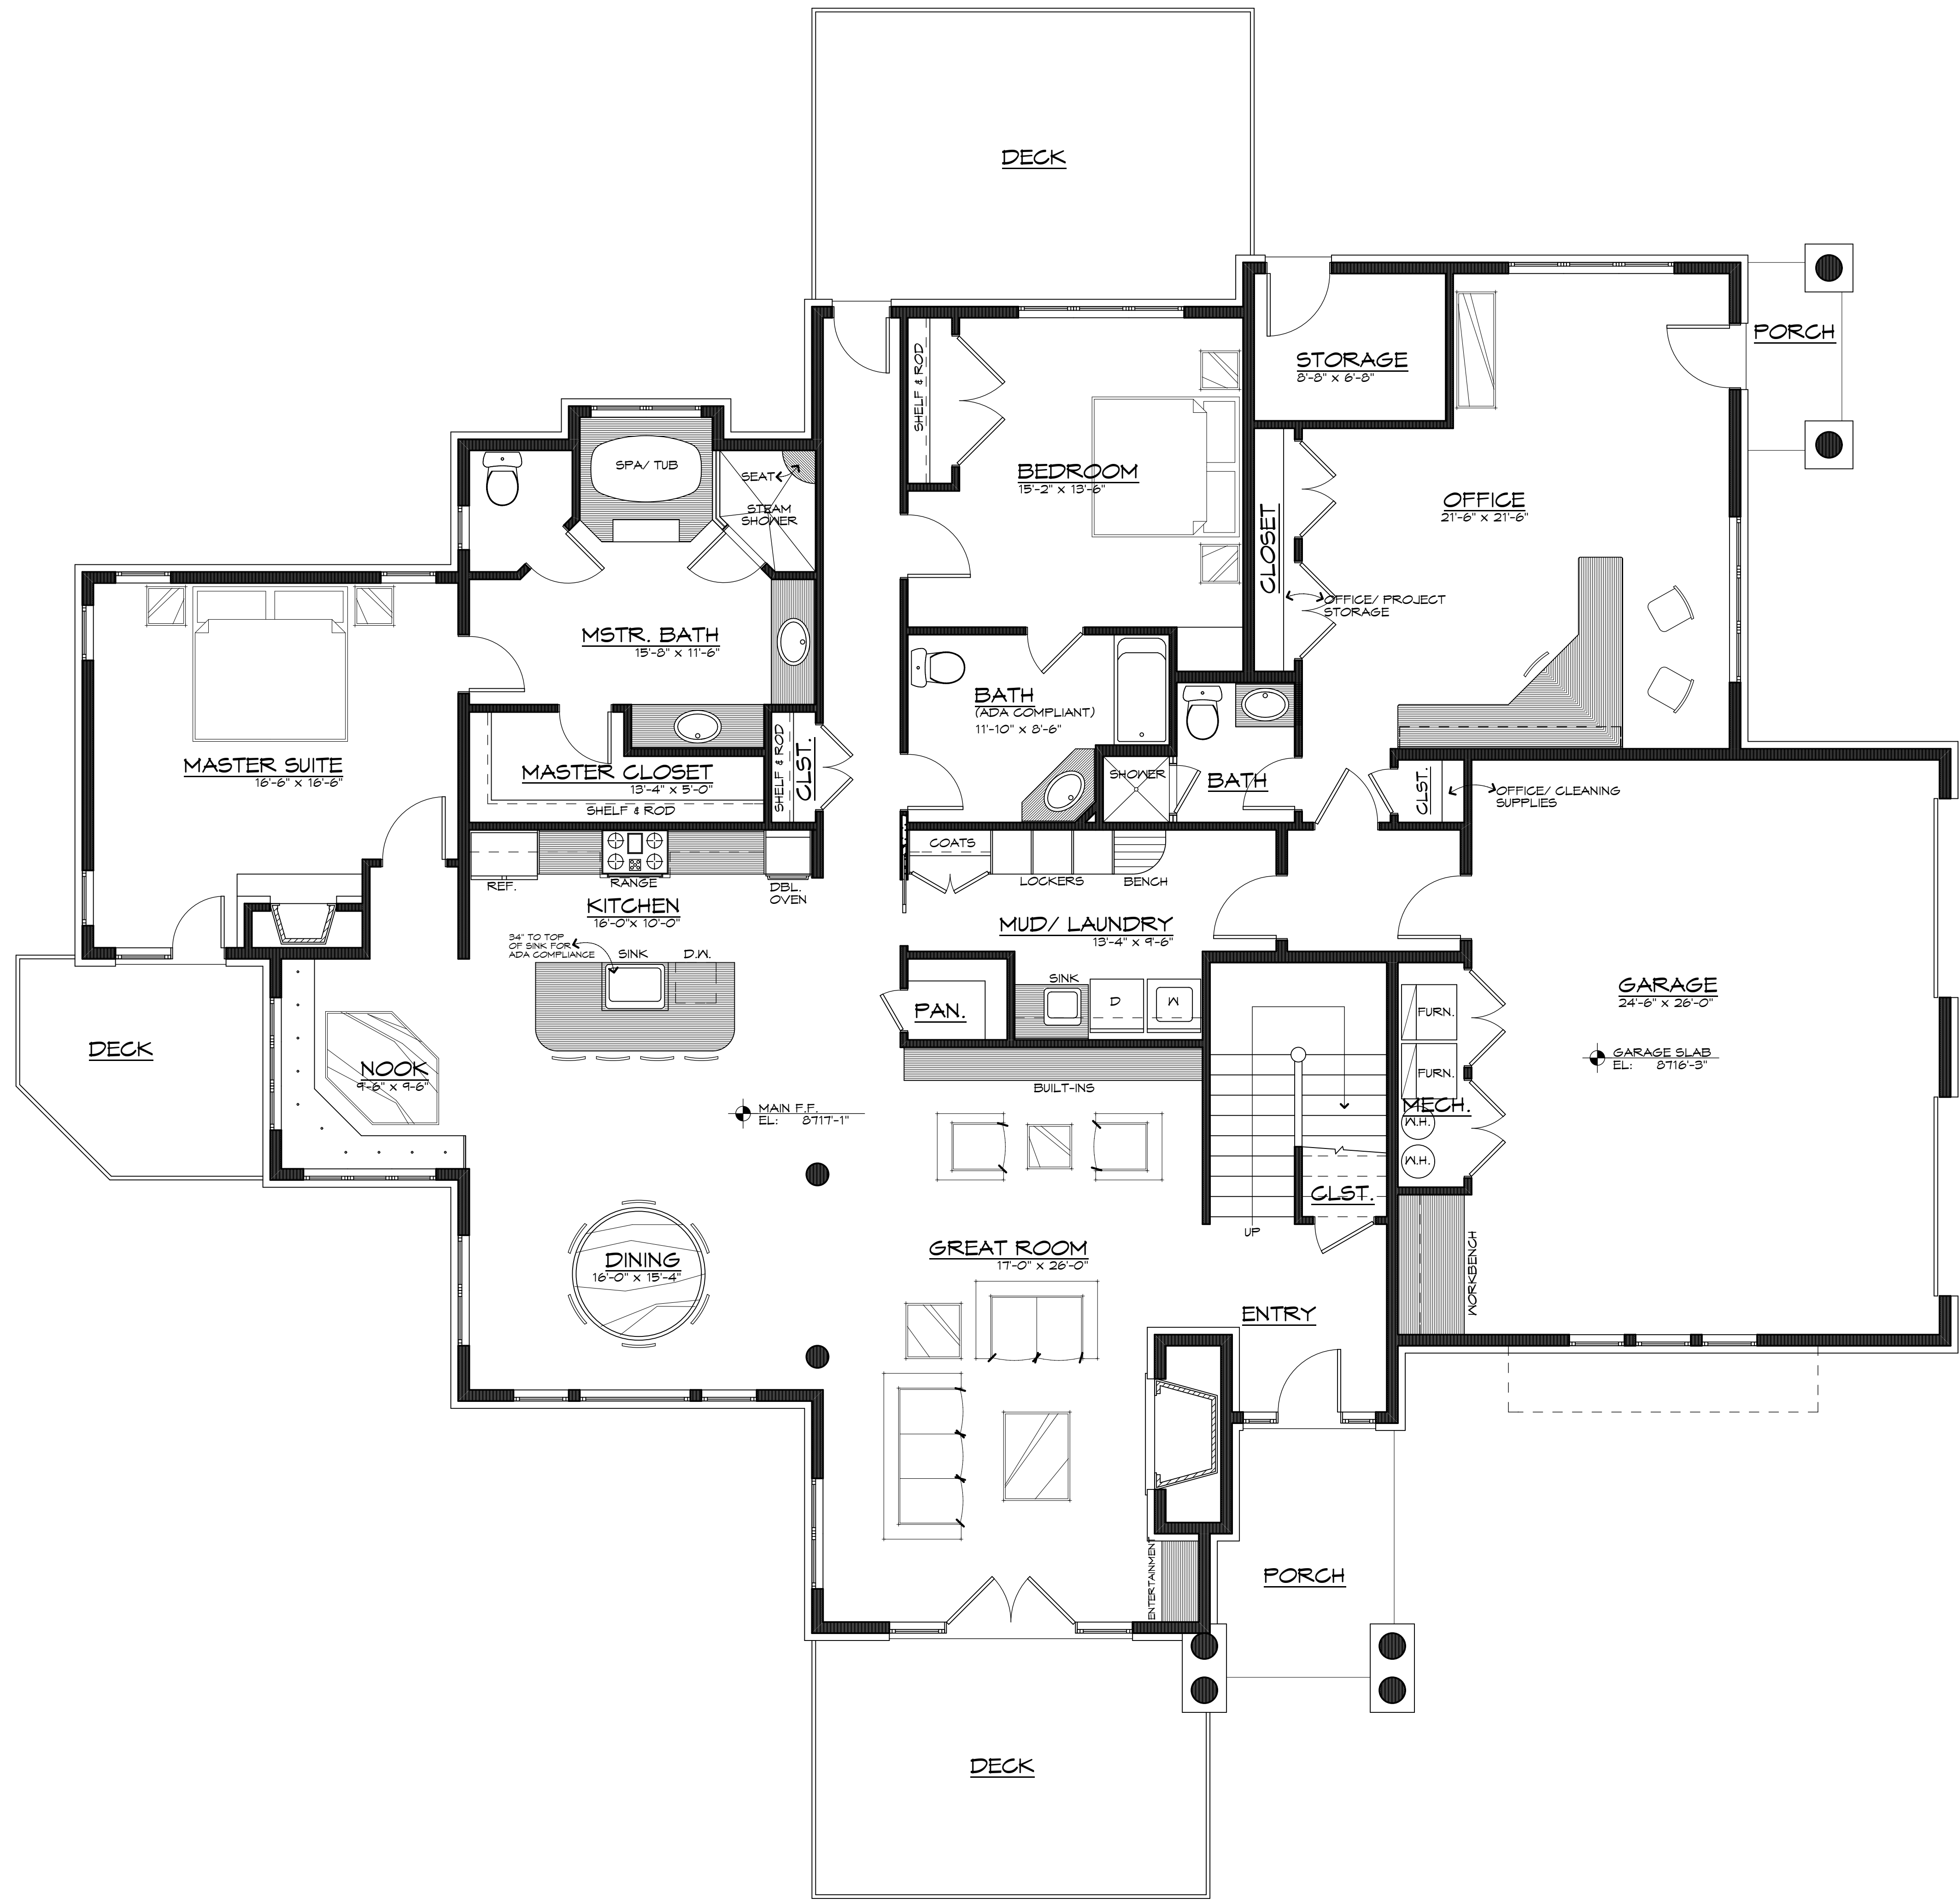

**MAIN LEVEL FLOOR PLAN** 2990 SQ. FT. SCALE: 1/4" = 1'-0"


DRAWN BY: NM  
PROJECT ENG:  
DATE: NOV. 2009  
REV.:

**SILVERLAKE VILLAGE "BALSAM"**  
SINGLE FAMILY DWELLING  
MAIN LEVEL FLOOR PLAN

4471 SOUTH HIGHLAND DRIVE SALT LAKE CITY, UTAH 84124 (801) 277-4433

SHEET  
of

THE IDEAS, CONCEPTS, DETAILS, FLOOR PLANS, AND ELEVATIONS ARE COPYRIGHTED AND ARE THE EXCLUSIVE PROPERTY OF **HIGHLAND GROUP**. WE HAVE ENFORCED AND WILL CONTINUE TO ENFORCE OUR FEDERAL COPYRIGHTS TO PROTECT THE INVESTMENT OF OUR DESIGNS.

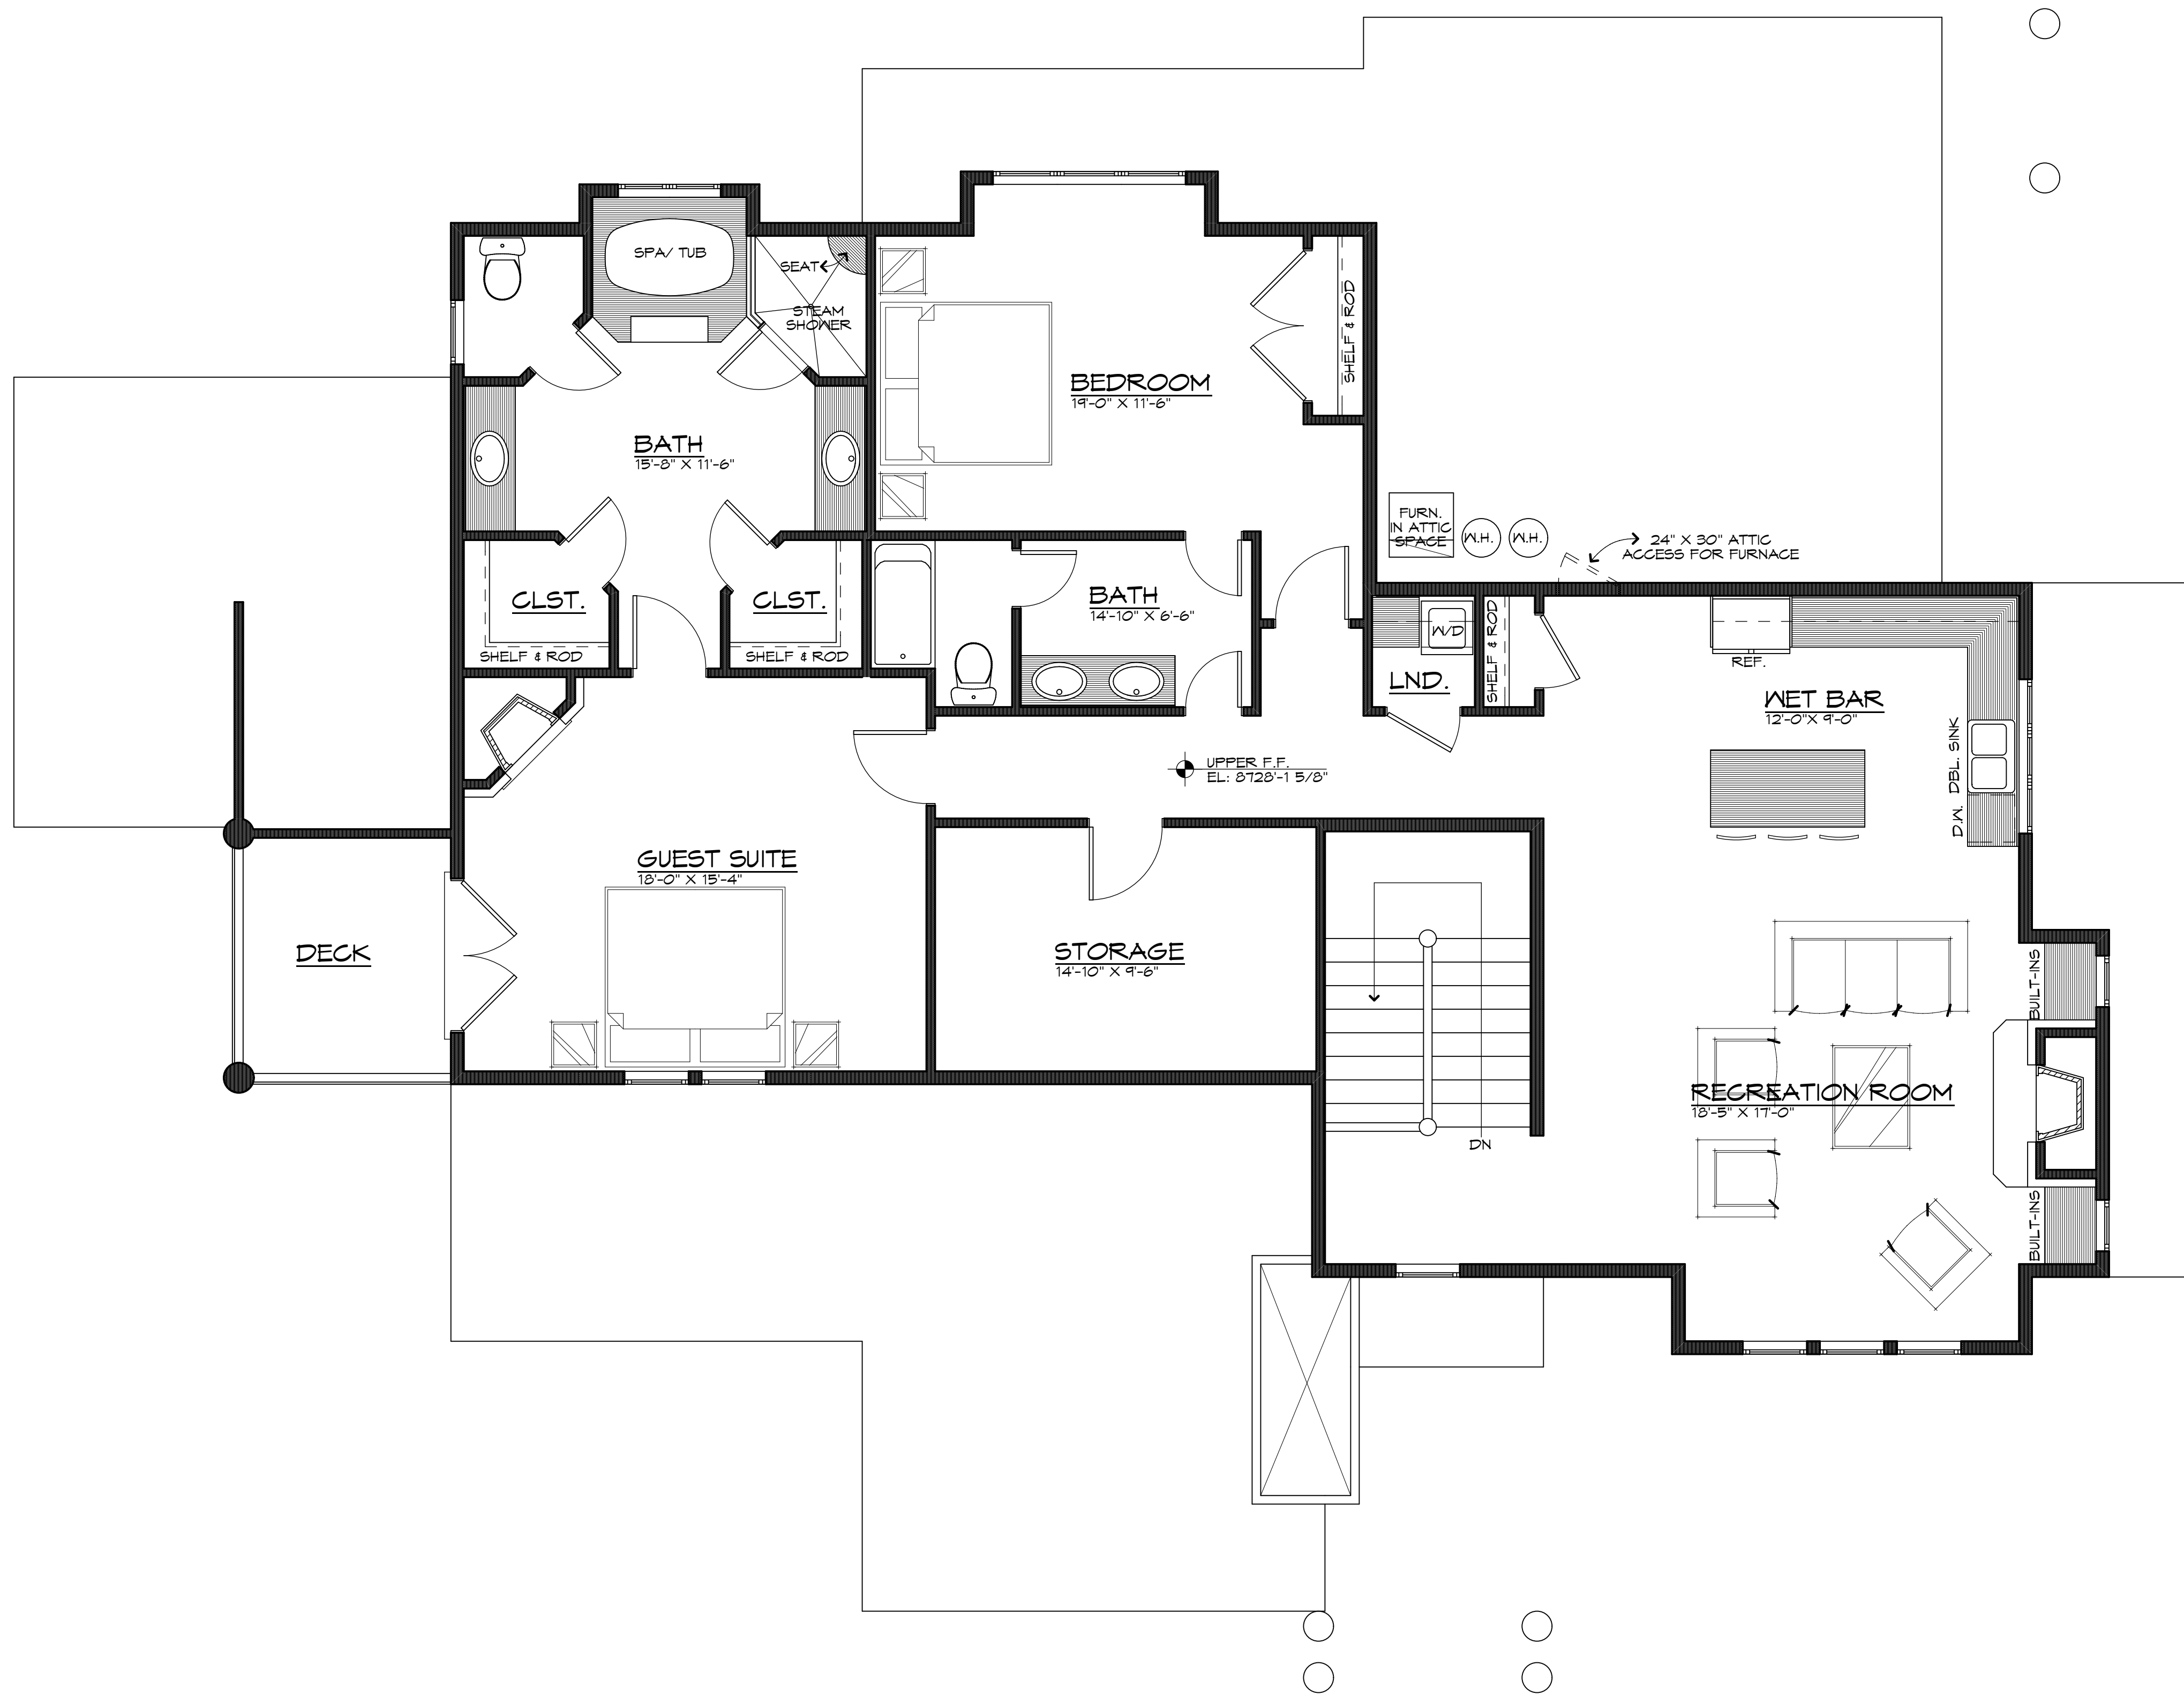

**UPPER LEVEL FLOOR PLAN**

SCALE:

1780 SQ. FT  
1/4" = 1'-0"

DRAWN BY: NM  
PROJECT ENG:  
DATE: NOV. 2009  
REV.:

**SILVERLAKE VILLAGE "BALSAM"**  
SINGLE FAMILY DWELLING  
**HIGHLAND GROUP**  
4471 SOUTH HIGHLAND DRIVE SALT LAKE CITY, UTAH 84124 (801) 277-4433

SHEET

of

UPPER LEVEL FLOOR PLAN



**FRONT ELEVATION**

SCALE:

1/4" = 1'-0"

THE IDEAS, CONCEPTS, DETAILS, FLOOR PLANS, AND ELEVATIONS ARE COPYRIGHTED AND ARE THE EXCLUSIVE PROPERTY OF **HIGHLAND GROUP**. WE HAVE ENFORCED AND WILL CONTINUE TO ENFORCE OUR FEDERAL COPYRIGHTS TO PROTECT THE INVESTMENT OF OUR DESIGNS.



**RIGHT ELEVATION**

SCALE:

1/4" = 1'-0"

DRAWN BY: NM  
PROJECT ENG:  
DATE: NOV. 2009  
REV:

**HIGHLAND GROUP**  
4471 SOUTH HIGHLAND DRIVE SALT LAKE CITY, UTAH 84124 (801) 277-4433

**SILVERLAKE VILLAGE "BALSAM"**  
SINGLE FAMILY DWELLING

SHEET  
of

FRONT & RIGHT ELEVATIONS



**REAR ELEVATION**

SCALE:

1/4" = 1'-0"

THE IDEAS, CONCEPTS, DETAILS, FLOOR PLANS, AND ELEVATIONS ARE COPYRIGHTED AND ARE THE EXCLUSIVE PROPERTY OF **HIGHLAND GROUP**. WE HAVE ENFORCED AND WILL CONTINUE TO ENFORCE OUR FEDERAL COPYRIGHTS TO PROTECT THE INVESTMENT OF OUR DESIGNS.



**LEFT ELEVATION**

SCALE:

1/4" = 1'-0"

DRAWN BY: NM  
PROJECT ENG:  
DATE: NOV. 2009  
REV:

**HIGHLAND GROUP**

**SILVERLAKE VILLAGE "BALSAM"**  
SINGLE FAMILY DWELLING


4471 SOUTH HIGHLAND DRIVE SALT LAKE CITY, UTAH 84124 (801) 277-4433

REAR & LEFT ELEVATIONS

SHEET

of

THE IDEAS, CONCEPTS, DETAILS, FLOOR PLANS, AND ELEVATIONS ARE COPYRIGHTED AND ARE THE EXCLUSIVE PROPERTY OF **HIGHLAND GROUP**. WE HAVE ENFORCED AND WILL CONTINUE TO ENFORCE OUR FEDERAL COPYRIGHTS TO PROTECT THE INVESTMENT OF OUR DESIGNS.

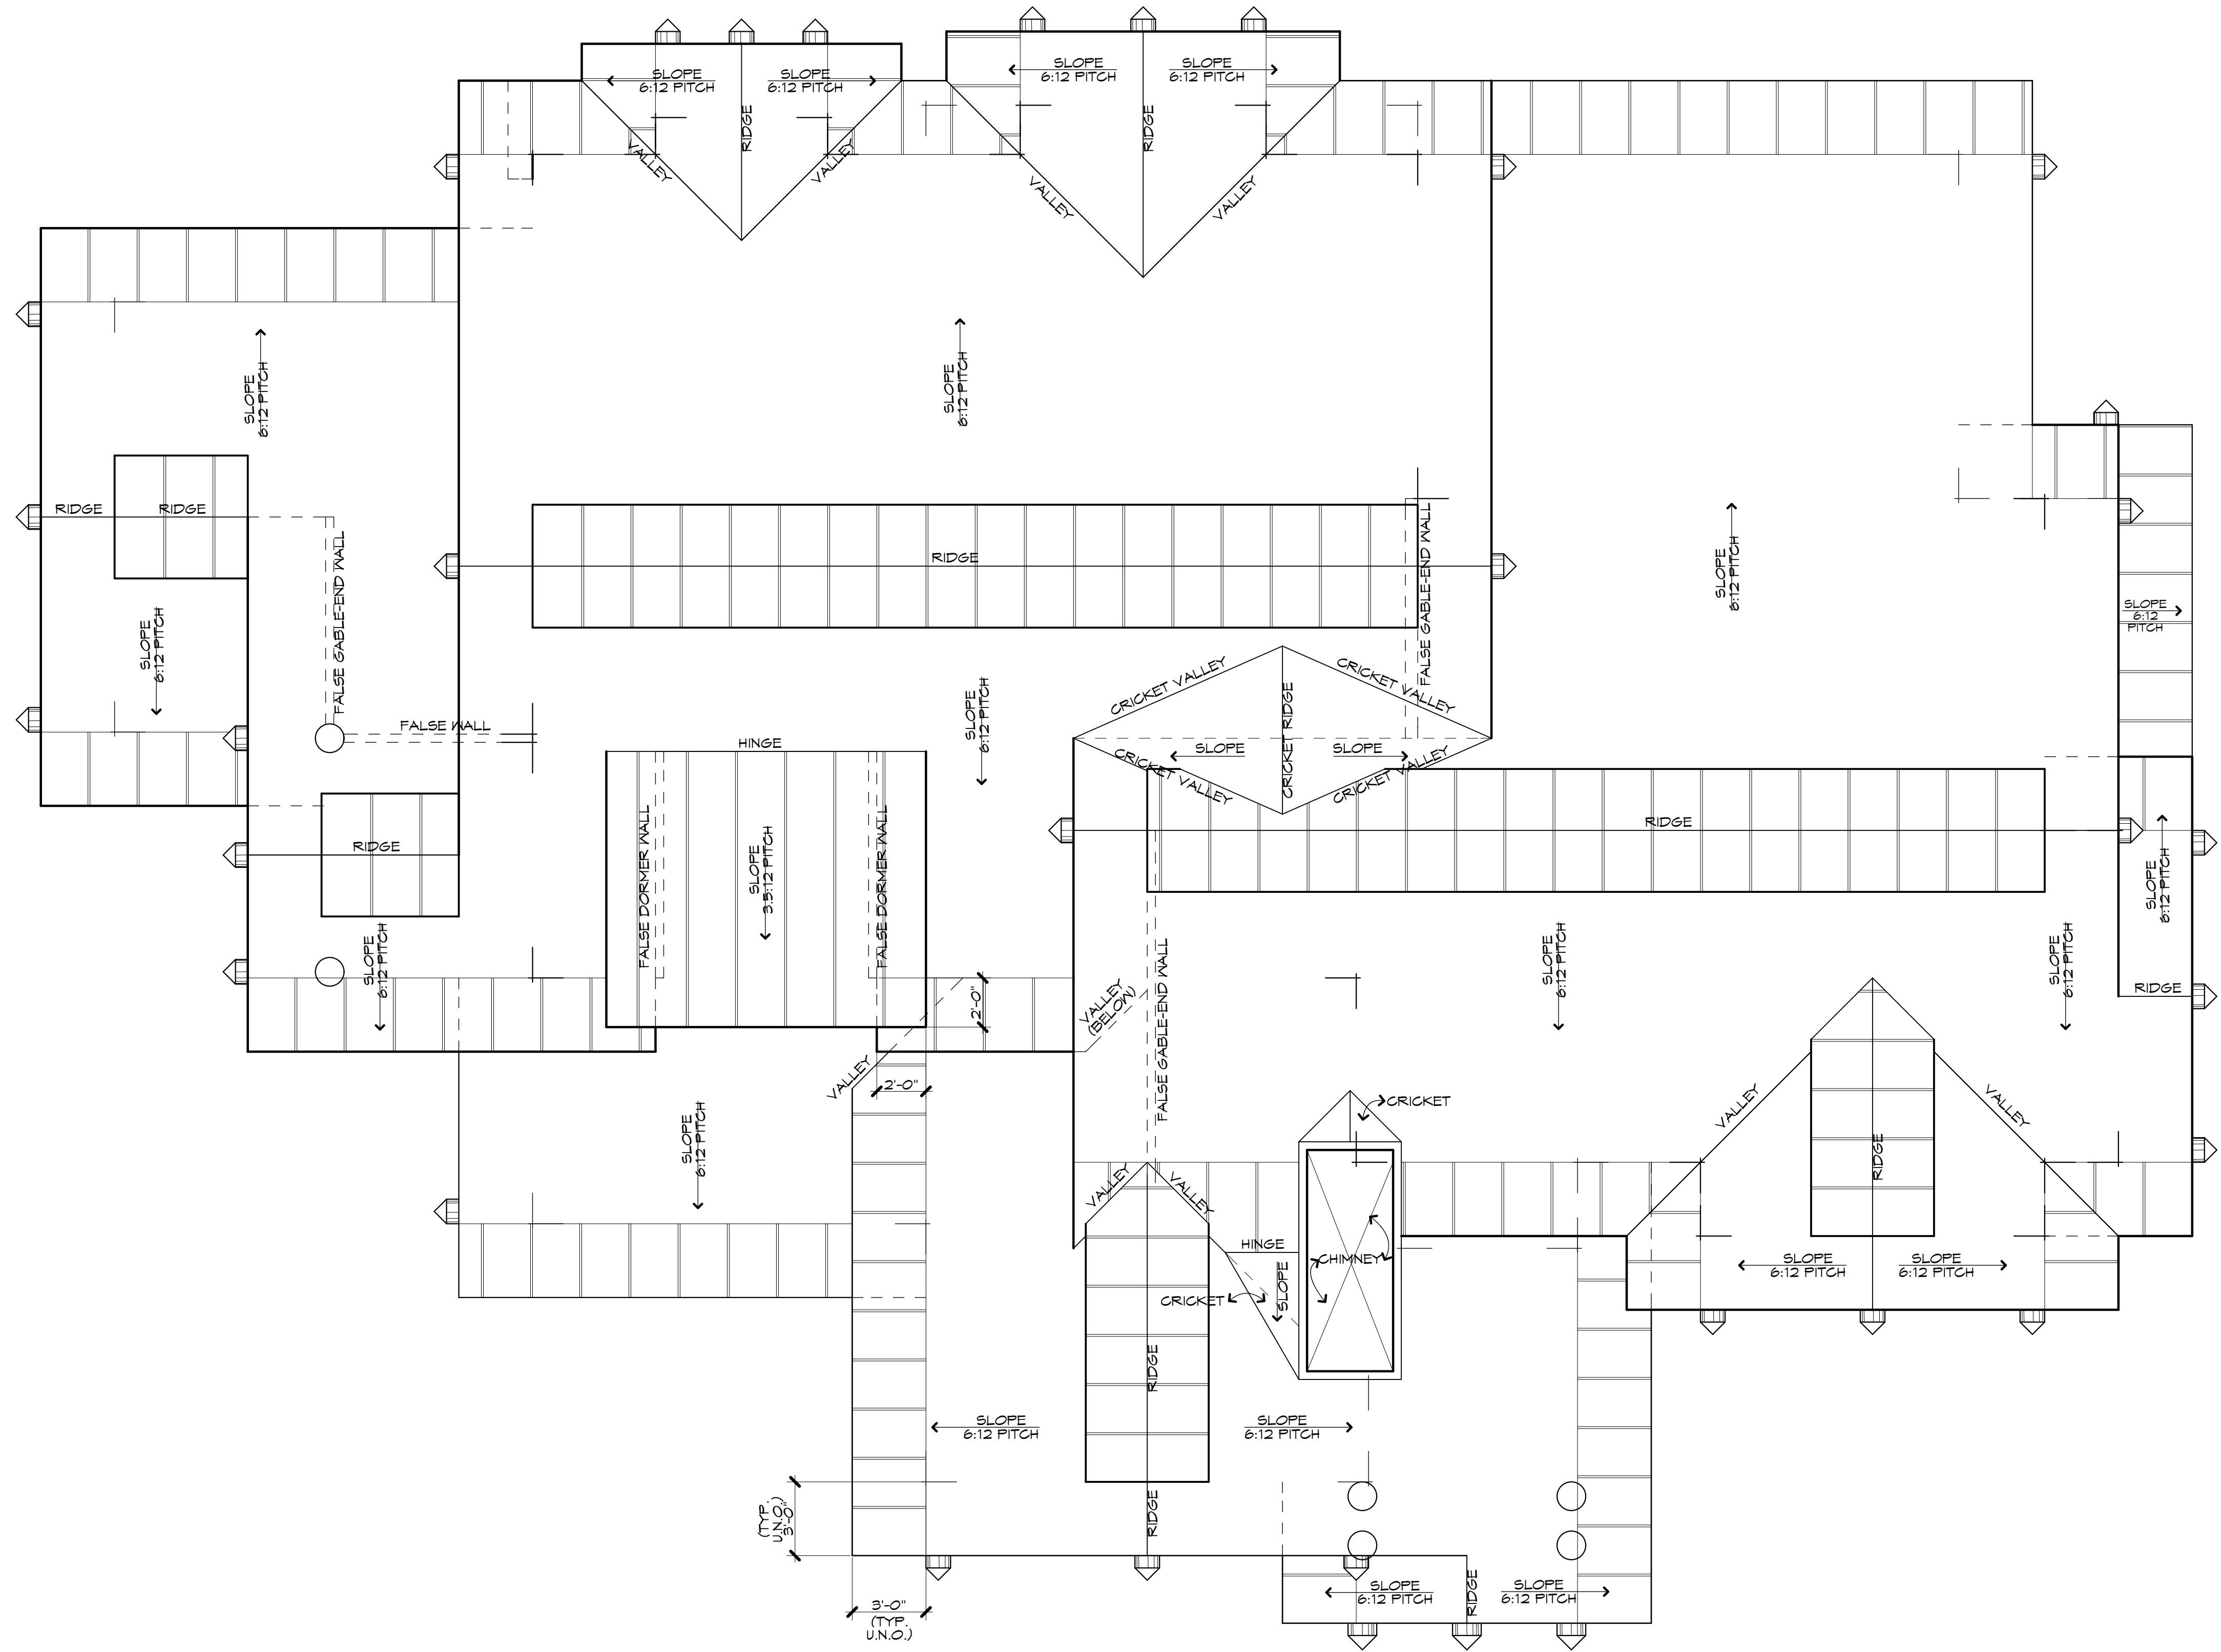

**ROOF PLAN**

SCALE:

1/4" = 1'-0"

DRAWN BY: NM  
 PROJECT ENG:  
 DATE: NOV. 2009  
 REV.:

**SILVERLAKE VILLAGE "BALSAM"**  
 SINGLE FAMILY DWELLING

**HIGHLAND GROUP**  
 4471 SOUTH HIGHLAND DRIVE SALT LAKE CITY, UTAH 84124 (801) 277-4433

SHEET  
 of