



"WILDFLOWER"

Silverlake Village PUD

Brighton, Utah

DESIGNER : Highland Group Building Design Inc. (801) 277-4433

CIVIL ENGINEER : Stantec Consulting (801) 261-0090

OWNER/DEVELOPER : Rocky Mountain Management Company, LLC
(801) 467-4272


INDEX OF DRAWINGS	
SHEET NO.	DESCRIPTION
1	
2	
3	
4	
5	
6	
7	
8	
9	
10	
11	
12	
13	
14	
15	
16	
17	
18	
19	
20	
21	
22	
23	
24	
25	

THE IDEAS, CONCEPTS, DETAILS,
FLOOR PLANS, AND ELEVATIONS
ARE COPYRIGHTED AND ARE THE
EXCLUSIVE PROPERTY OF
HIGHLAND GROUP
WE HAVE ENFORCED AND WILL CONTINUE
TO ENFORCE OUR FEDERAL COPYRIGHTS
TO PROTECT THE INVESTMENT OF OUR
DESIGNS.

DRAWN BY: NM
PROJECT ENG:
DATE: OCT 2008
REV:

SILVERLAKE VILLAGE "WILDFLOWER" HIGHLAND GROUP
4471 SOUTH HIGHLAND DRIVE SALT LAKE CITY, UTAH 84124 (801) 277-4433

SHEET
of
COVER SHEET

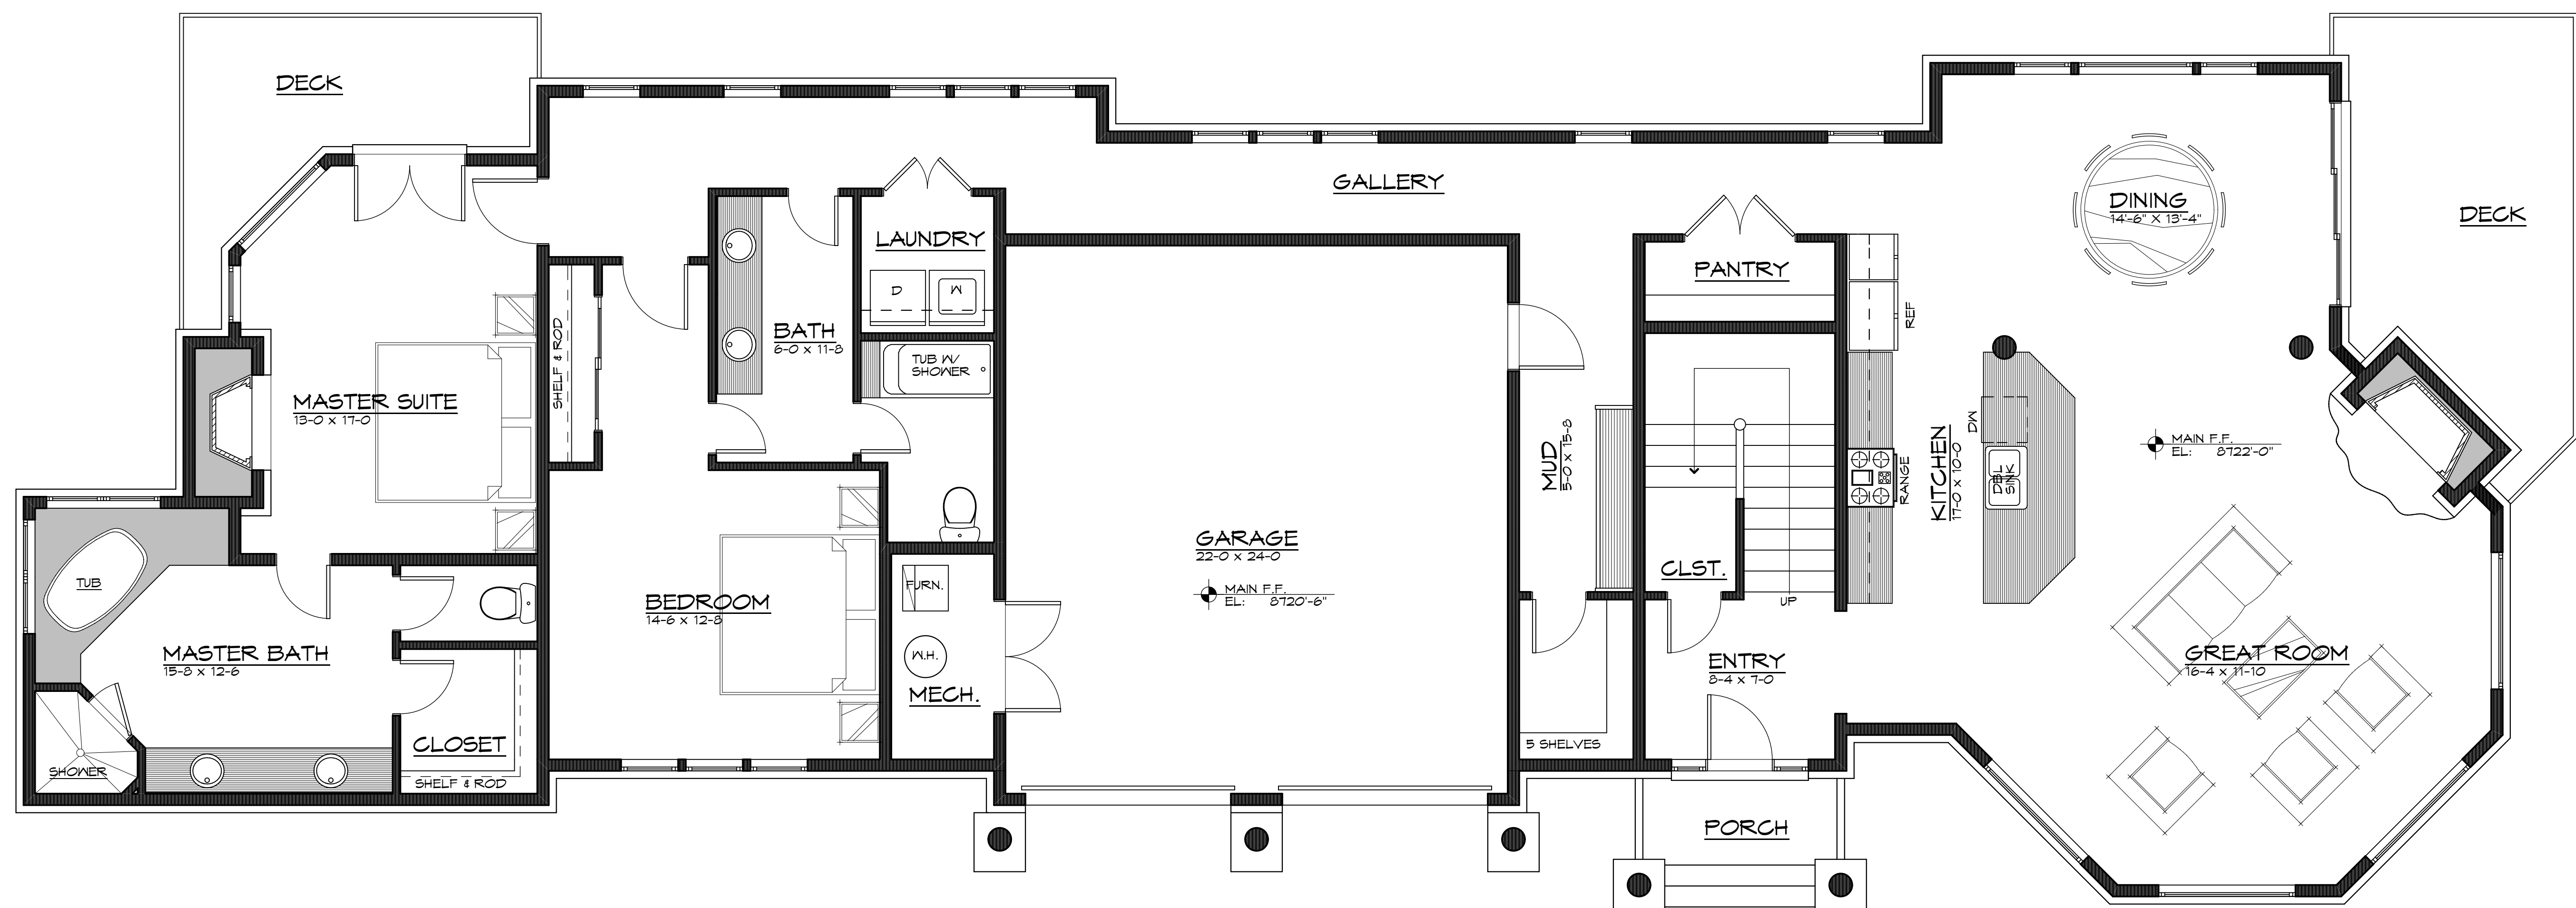

MAIN LEVEL FLOOR PLAN
SCALE:

2,158 SQ. FT.
1/4" = 1'-0"



UPPER LEVEL FLOOR PLAN

SCALE:

1,575 SQ. FT.
1/4" = 1'-0"



FRONT ELEVATION

WILDFLOWER



REAR ELEVATION

SCALE:

1/4" = 1'-0"